




GRIEZUMS 1 - 1

M 1 : 200

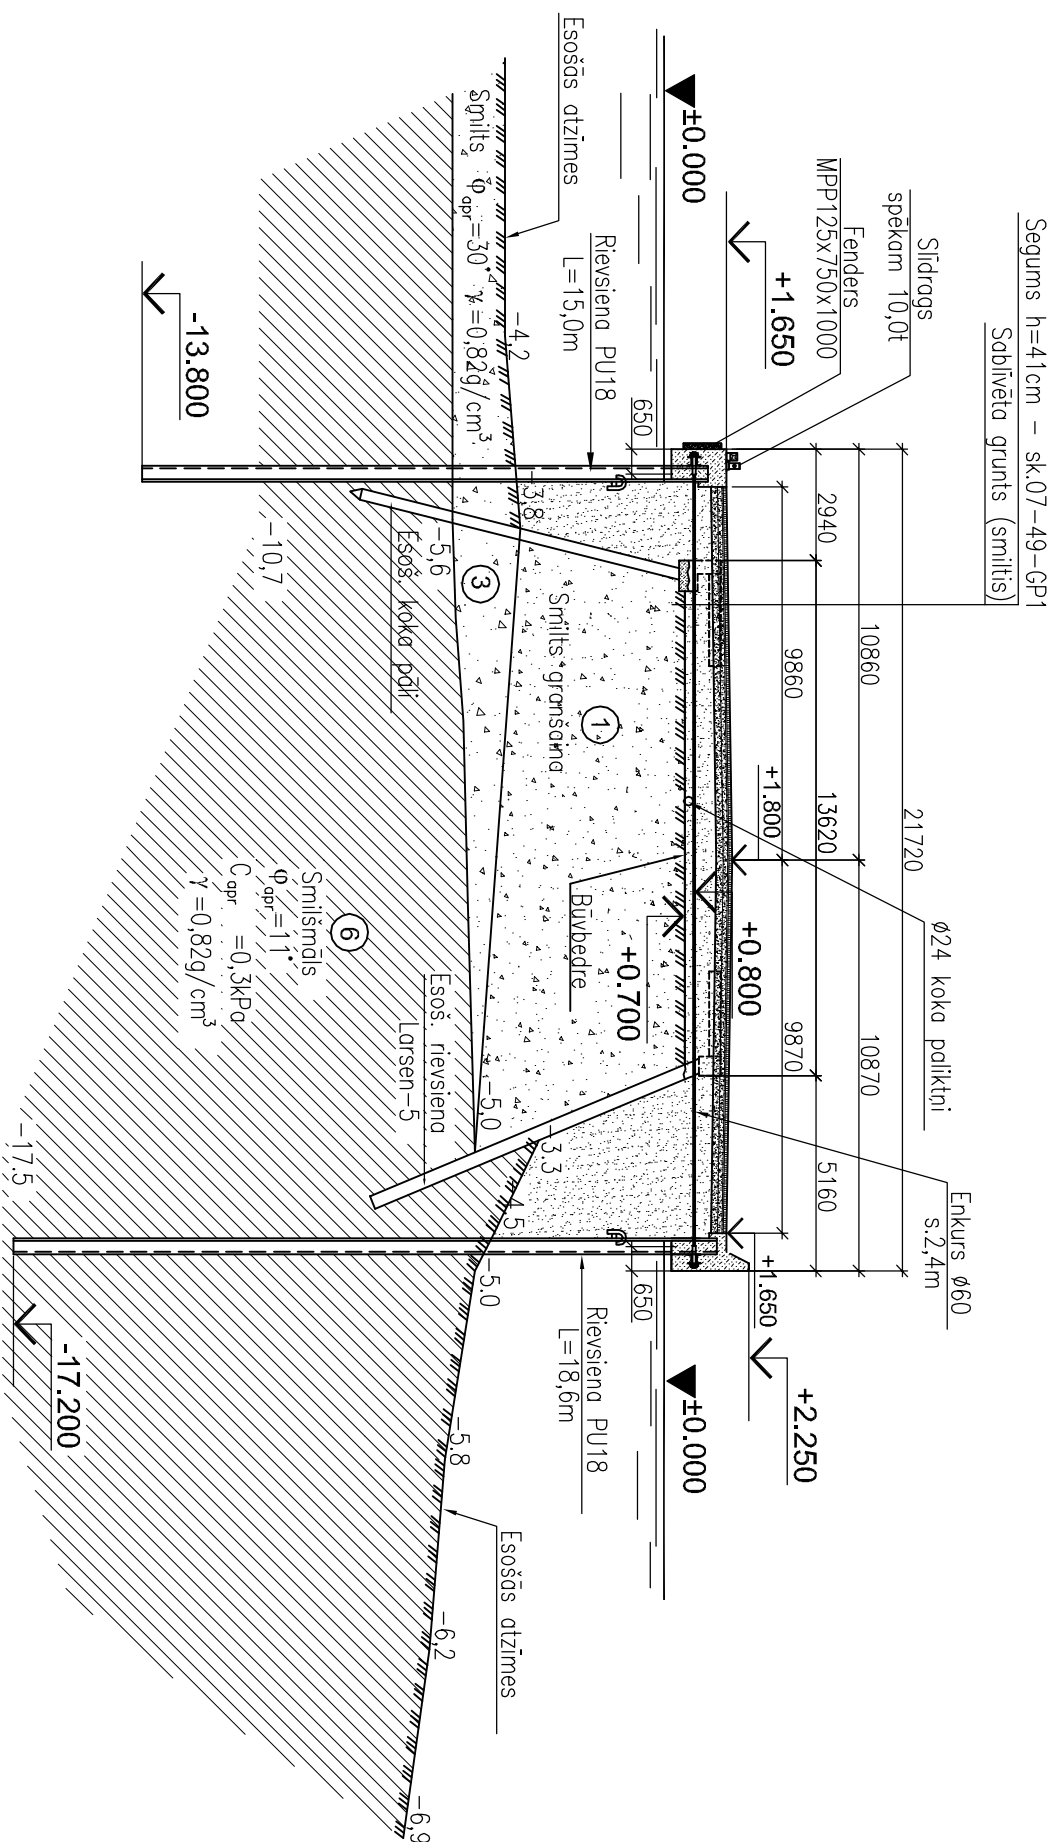


GRIEZUMS 4-4

M 1 : 100

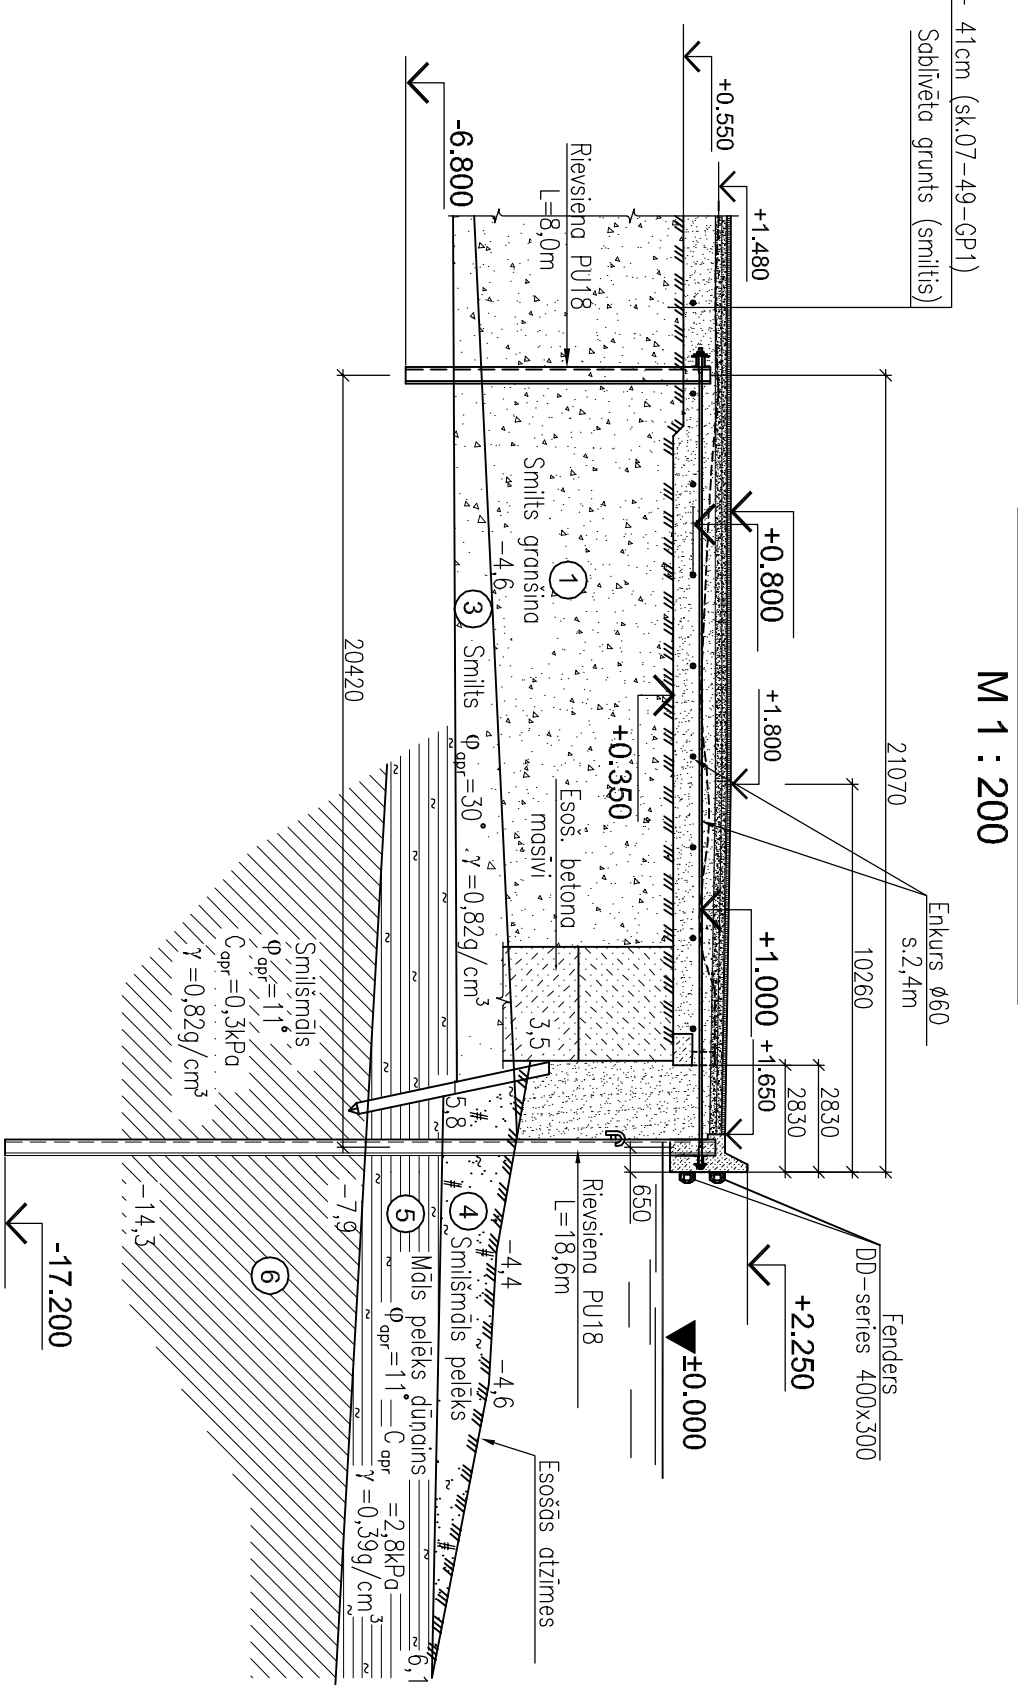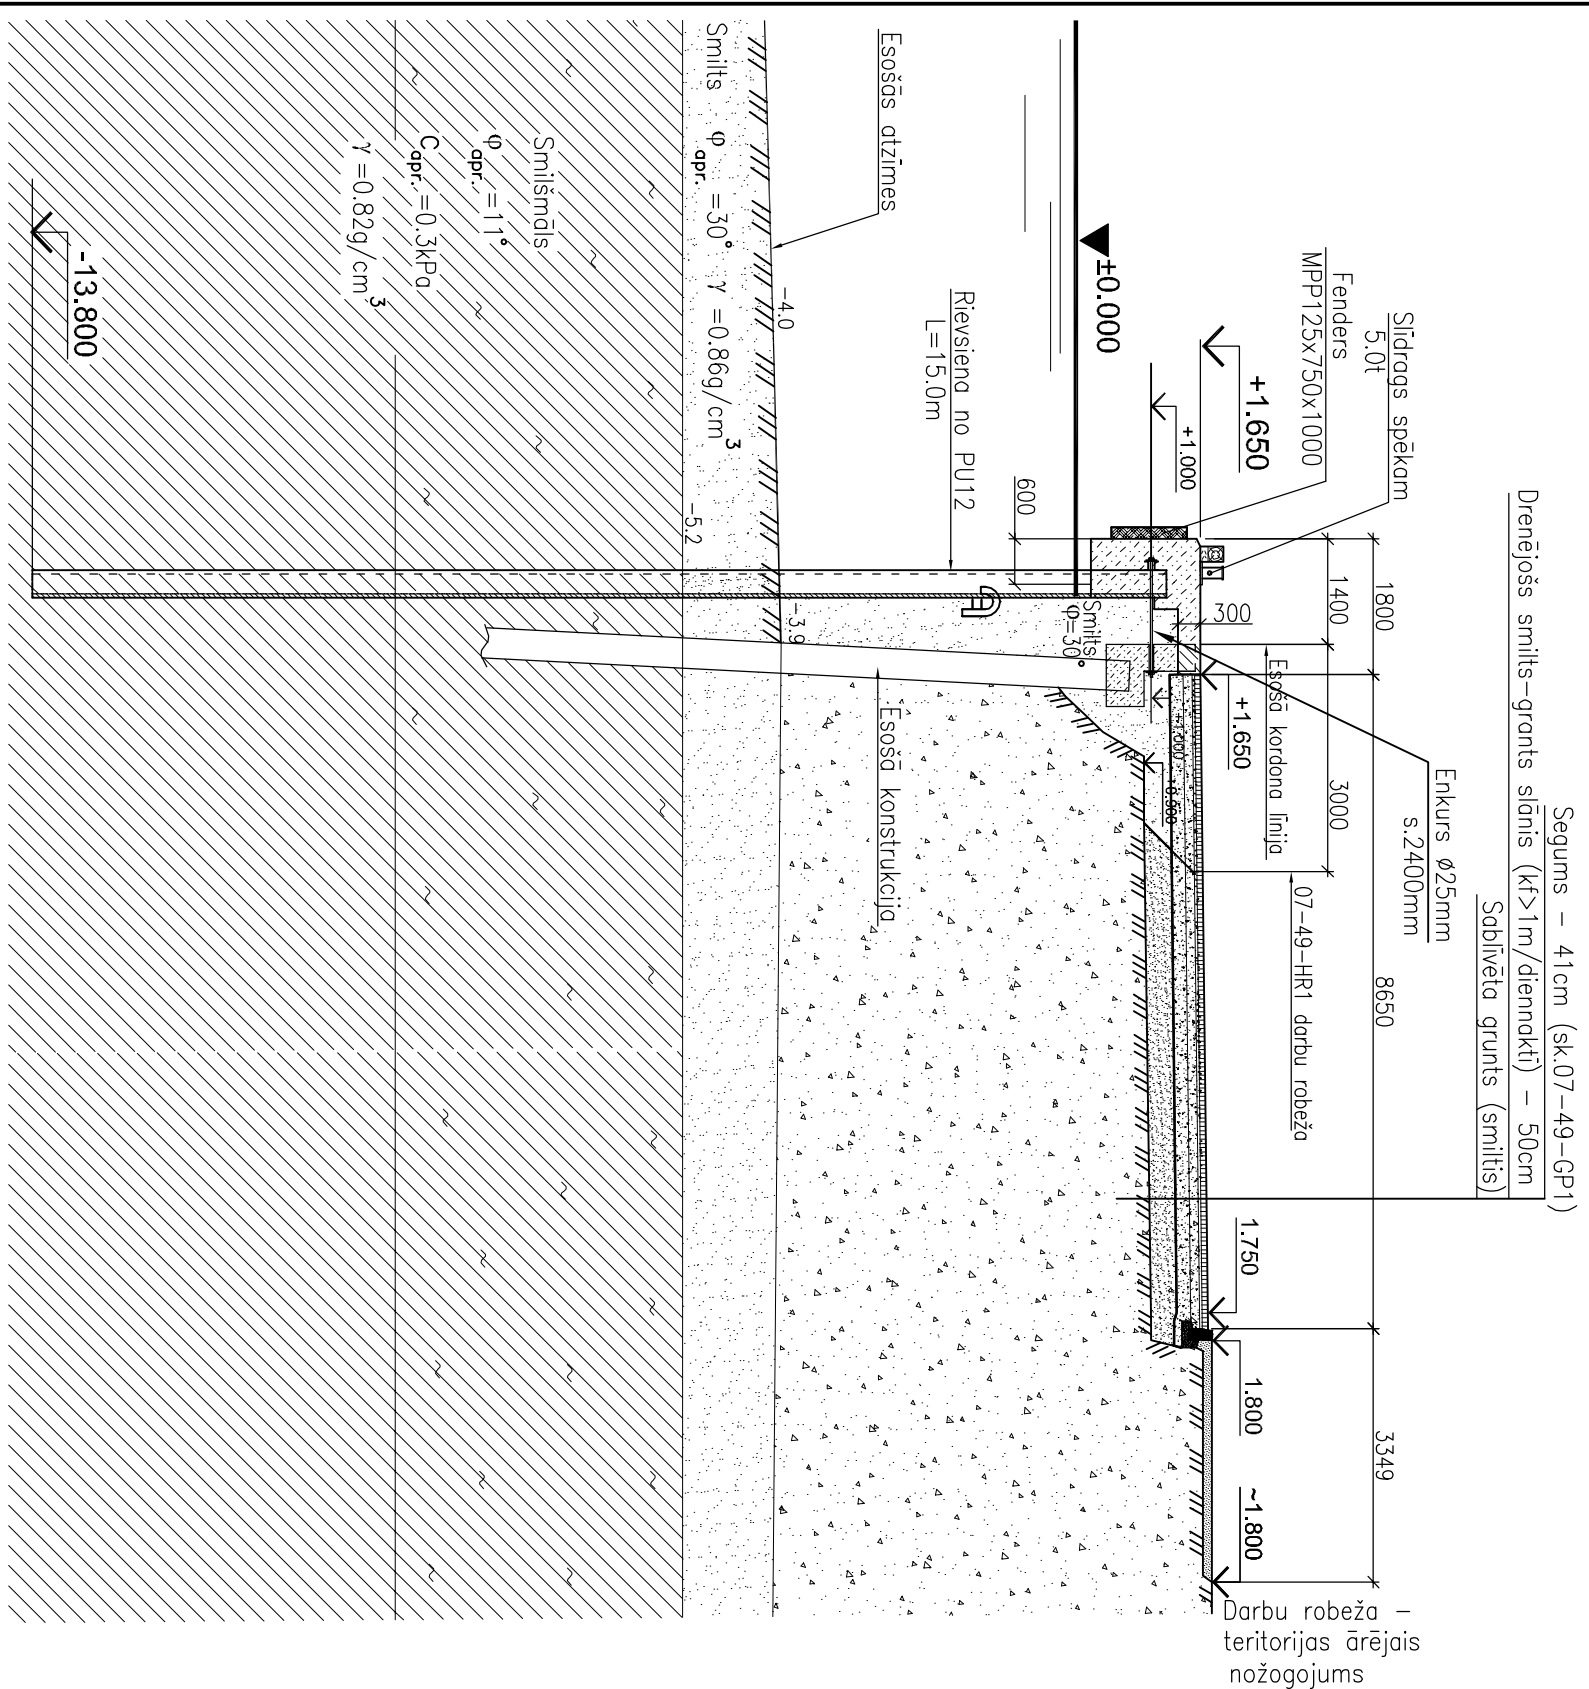

GRIEZUMS 2-2

M 1 : 200

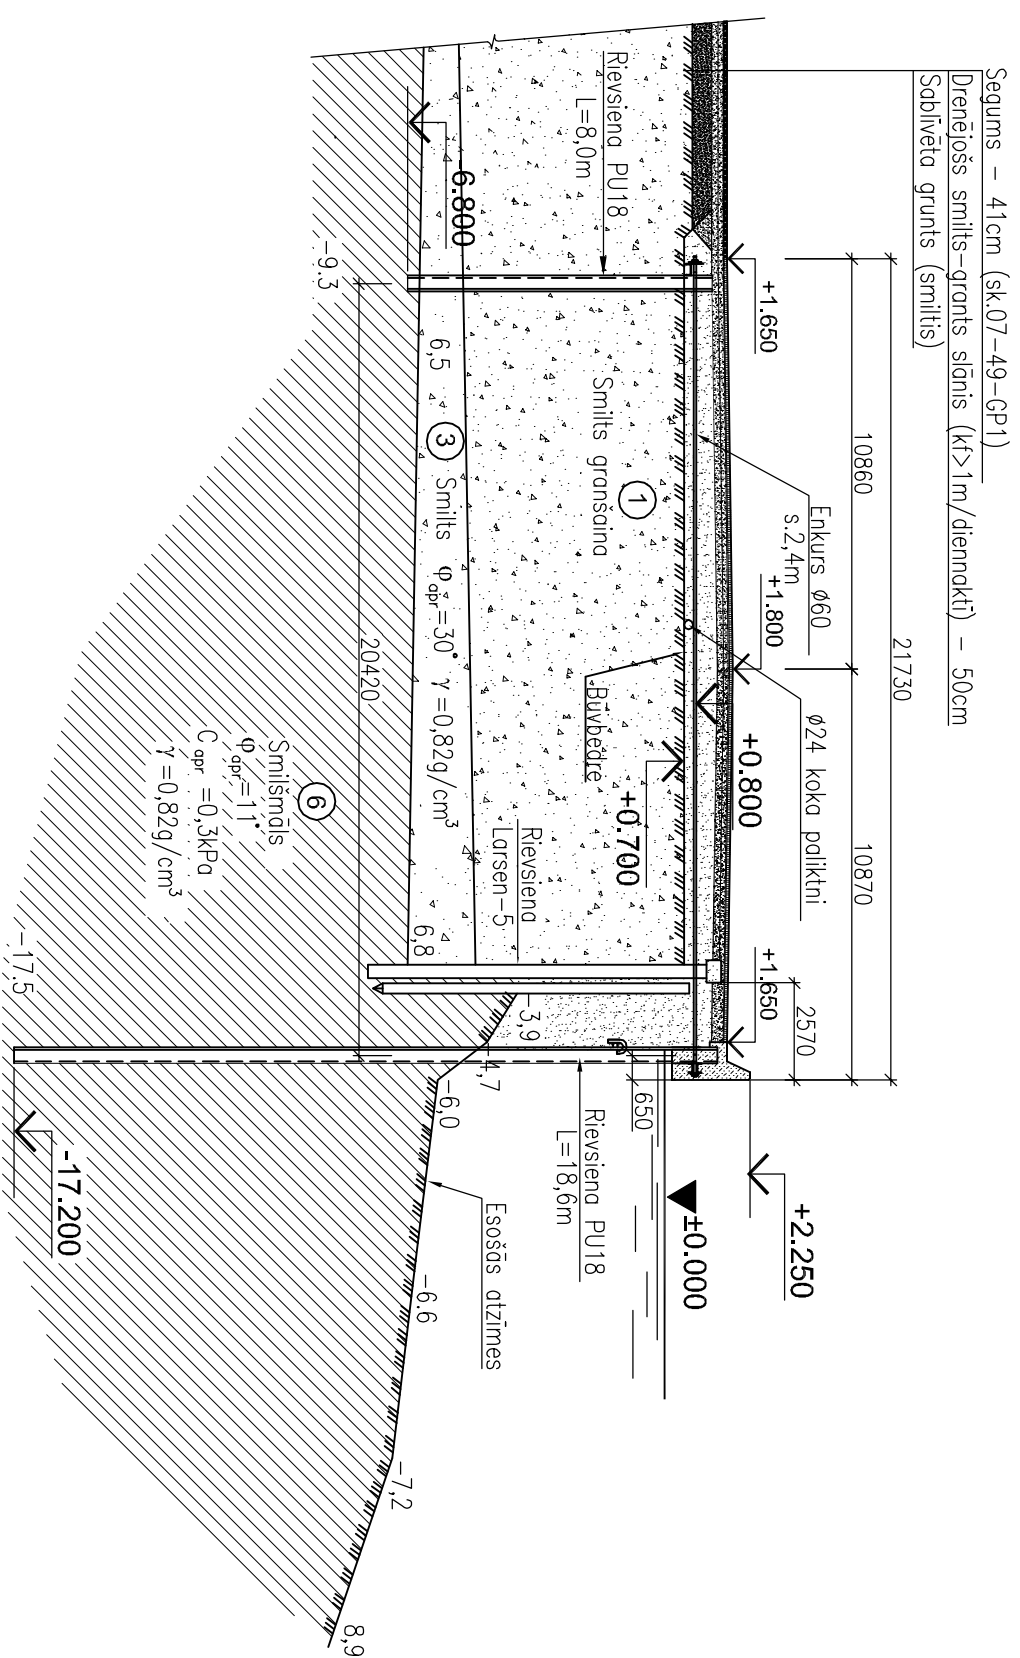

GRIEZUMS 3-3

M 1 : 200

