


Fasādes fragments

M 1 : 20

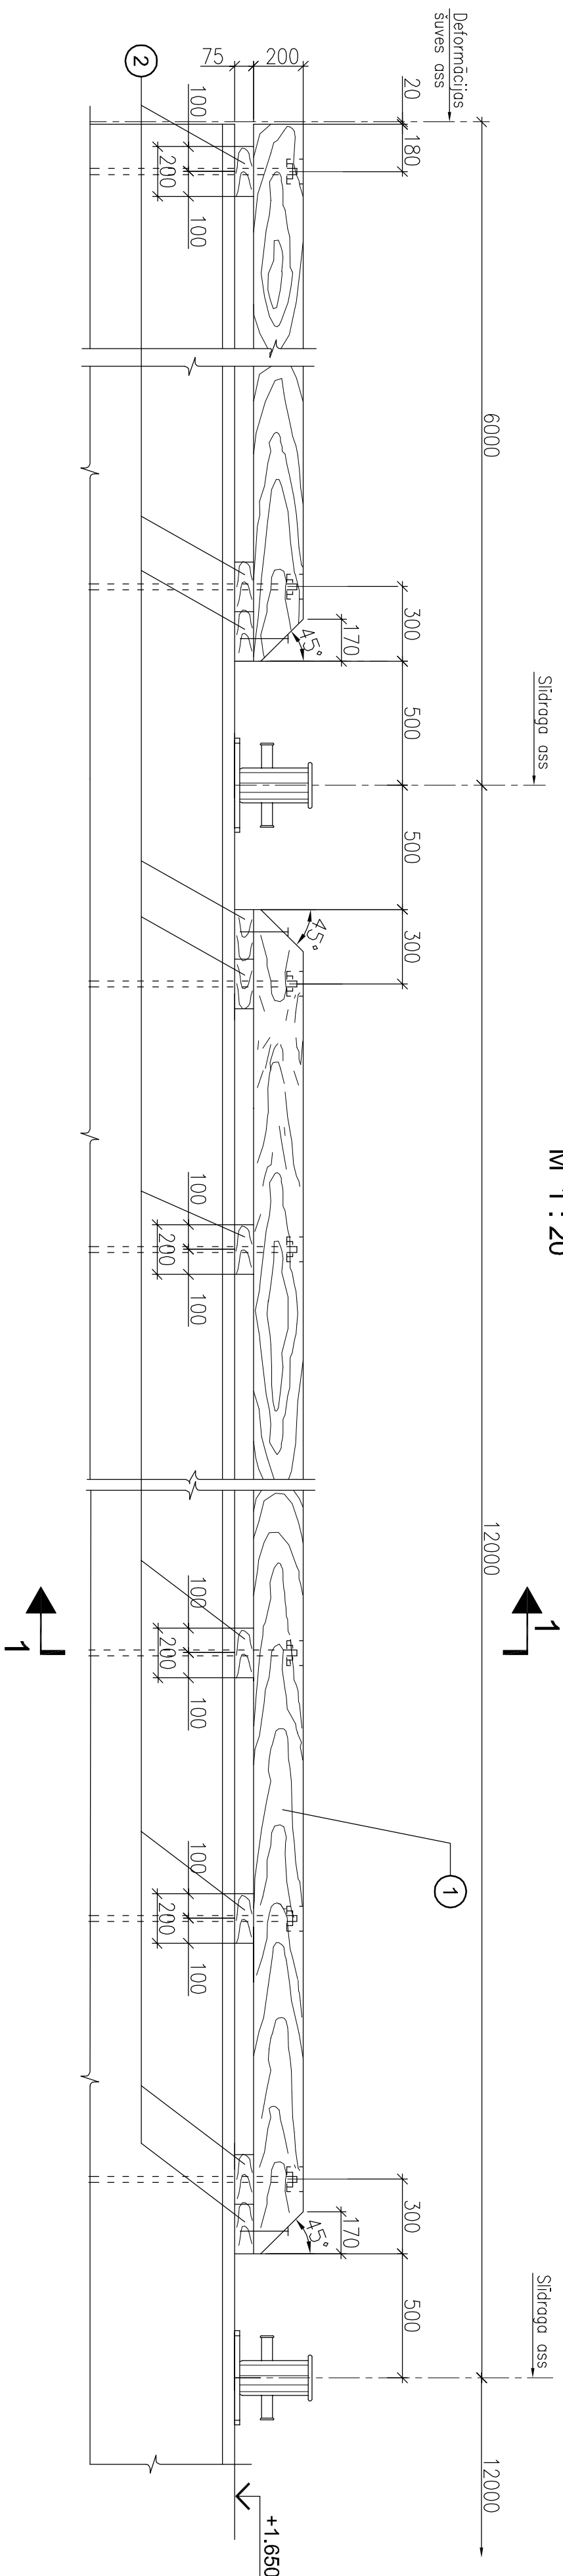


KOKA ATVAIRBRUSU SPECIFIKACIJA

Poz.	Apzīmējums	Nosaukums	Daudz.	Apjoms, m ³		Piezīmes
				masa, kg	1 poz. visos	
1	Priede	Koka brusa 200x200, $l_{\text{kopā}}=41960$	1	1.68	1.68	
2	Priede	Koka poliklitis 200x200x75	51	0.003	0.153	
3	Tērauds S355J2	Paplaiksne	43	0.34	14.62	
4		Uzgrīznis M24	43	0.107	4.60	
			KOPĀ:	1.83m ³ – koka brusa 19.22kg – tērauds		


Griezum 1 - 1

M 1:10

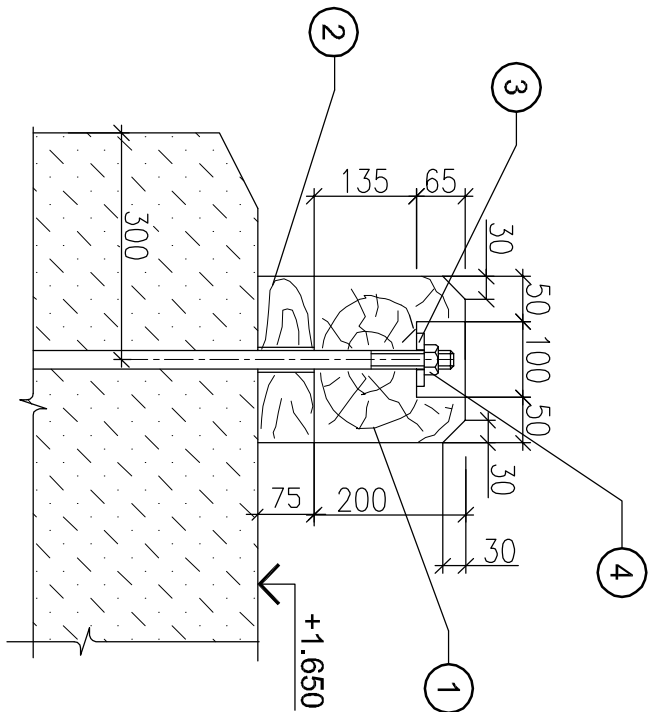

Paplaksne (poz.3)

M 1:5

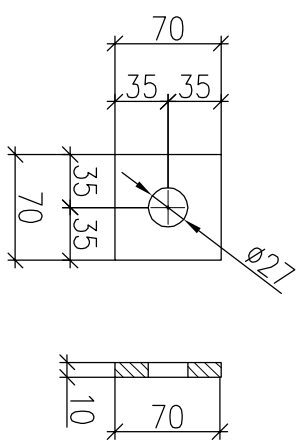[illegible]