




BERTH NO. 17  
PLAN VIEW  
SCALE 1:300

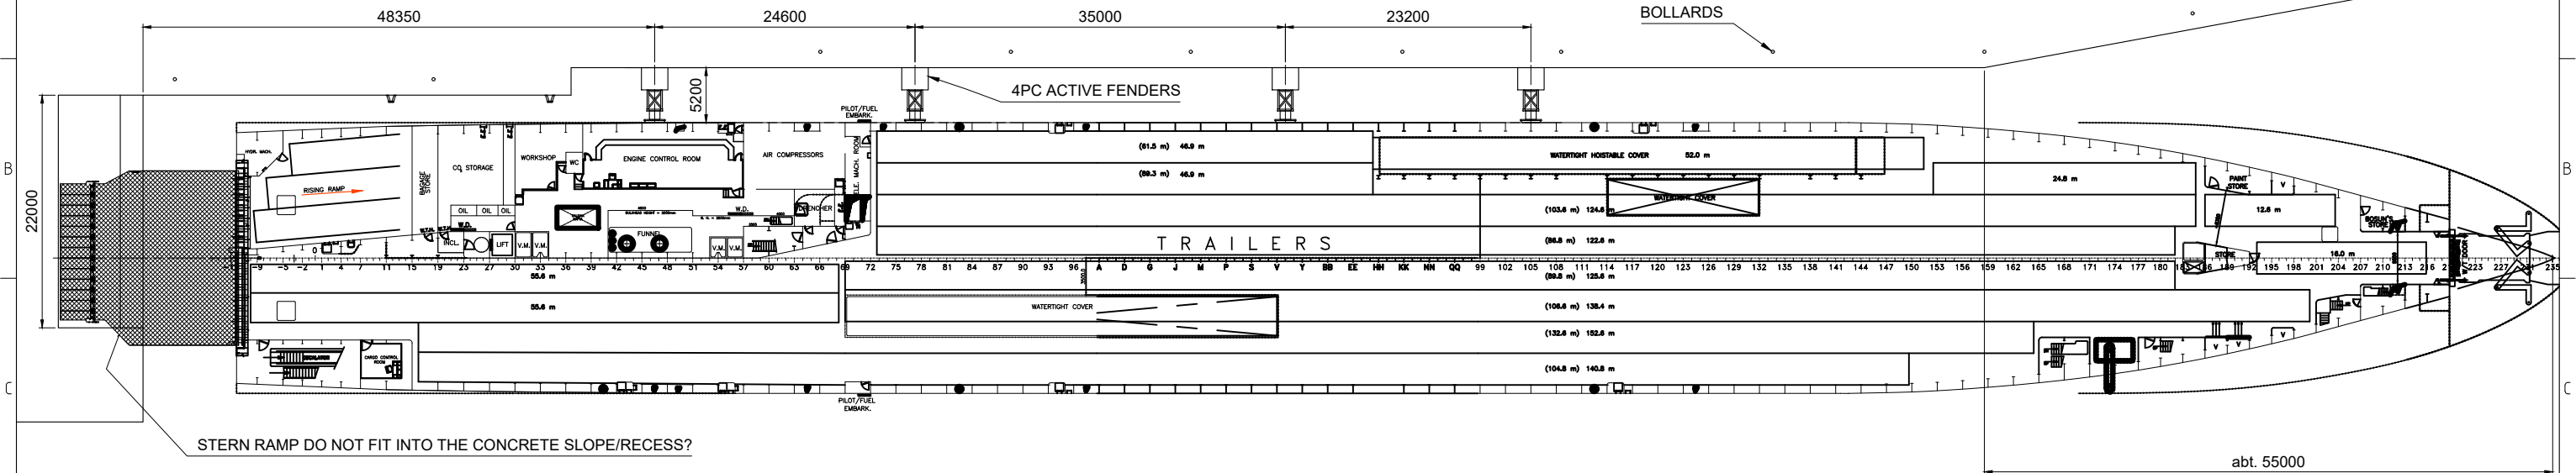

BERTH NO. 17  
SIDE VIEW  
SCALE 1:50

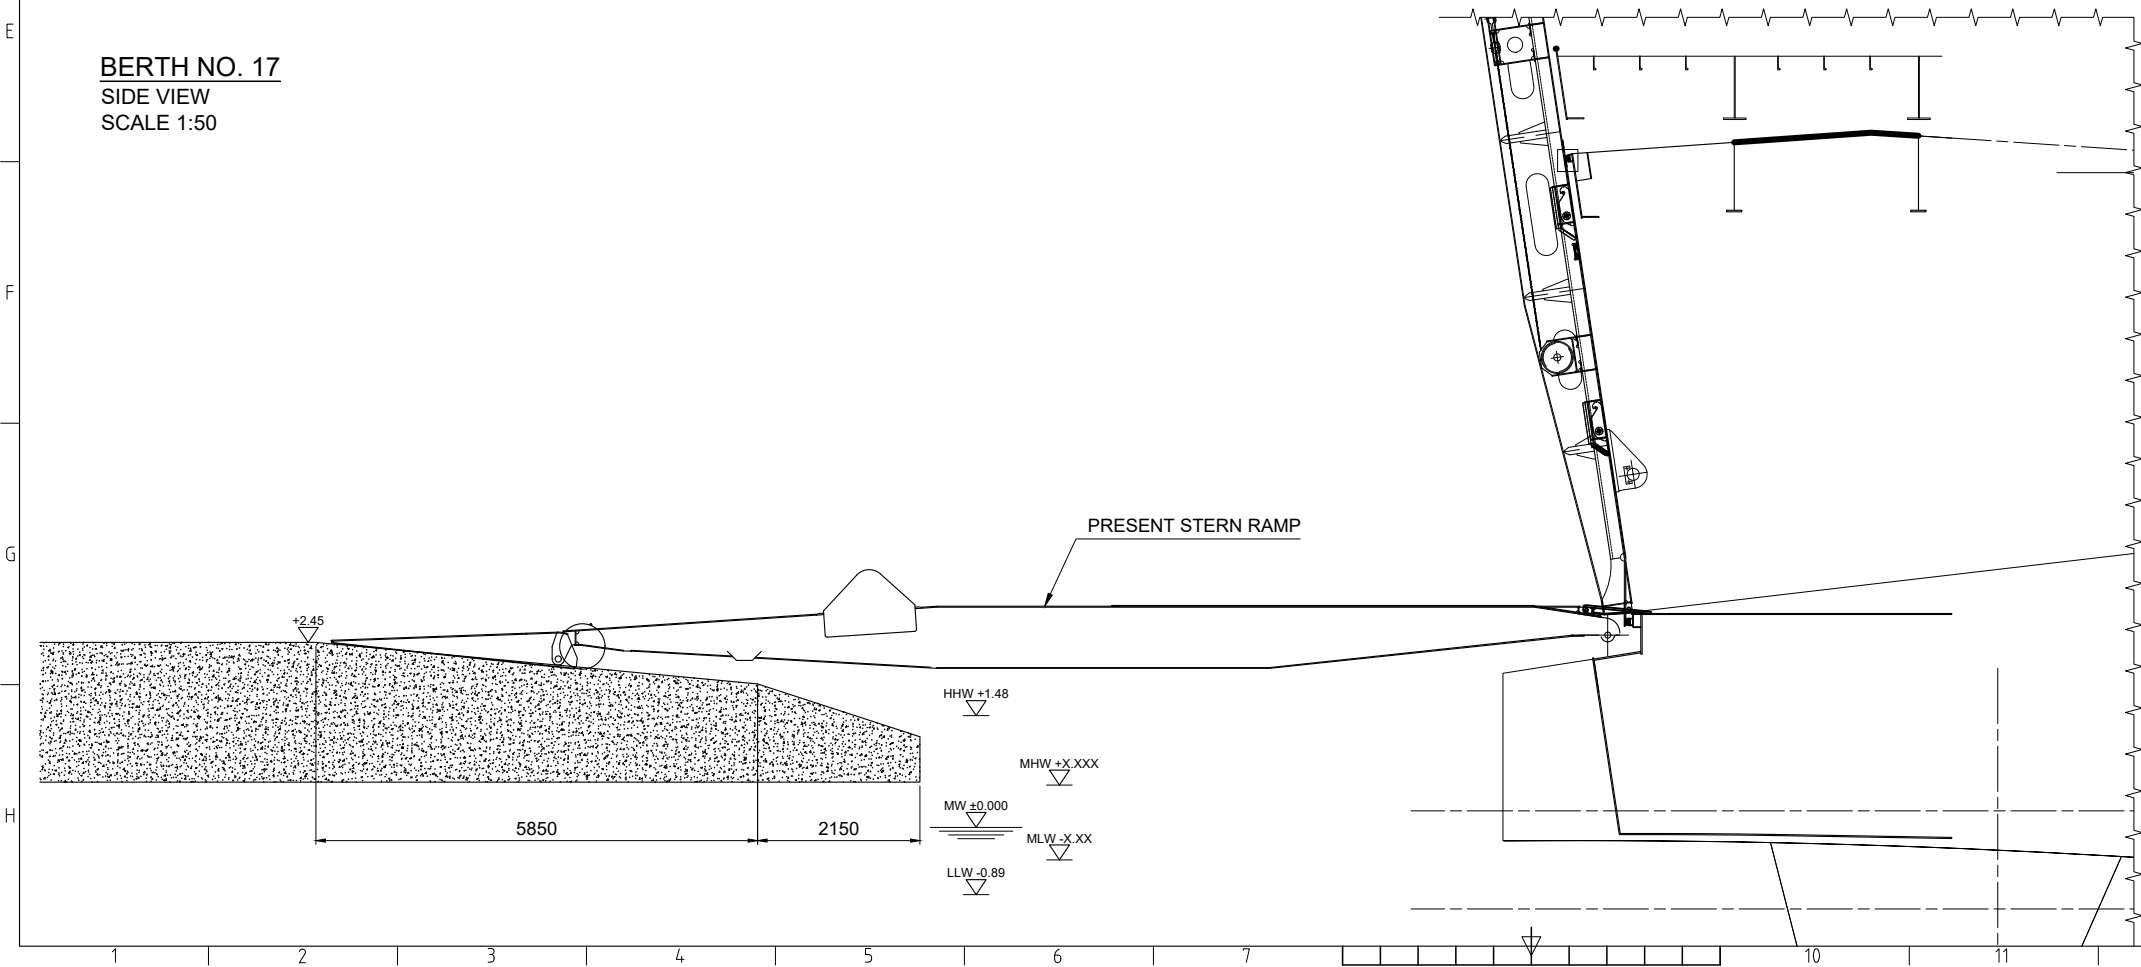

|  |                               |                   |                |        |
|--|-------------------------------|-------------------|----------------|--------|
| <br><small>THIS DRAWING IS THE PROPERTY OF STENA LINE AND MUST NOT BE DISCLOSED TO ANY THIRD PARTY WITHOUT OUR WRITTEN PERMISSION</small> | OBJECT VENTSPILS BERTH NO. 17 |                   | MERSEY / LAGAN |        |
|  | DRAWN PS                      | ISSUED 2020-11-18 |                | DWG NO |
|  | REV P1                        | SCALE             |                | 5000   |
|  | SIZE A1                       | P191025           |                | SHEET  |
|  |                               |                   | 1              |        |