



Transporta estakāde (3-rindu iecirknis)

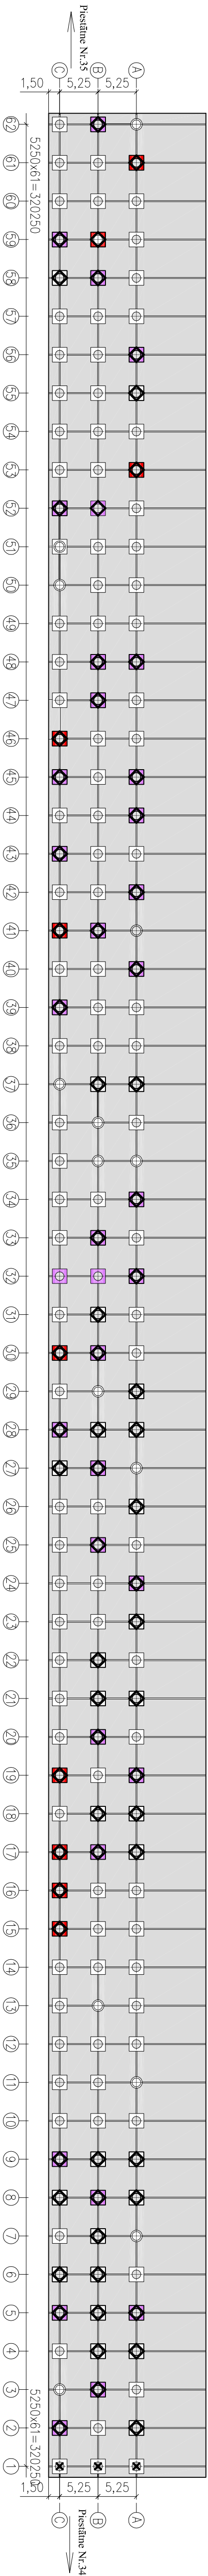

Transporta estakāde (2-rindu iecirknis)

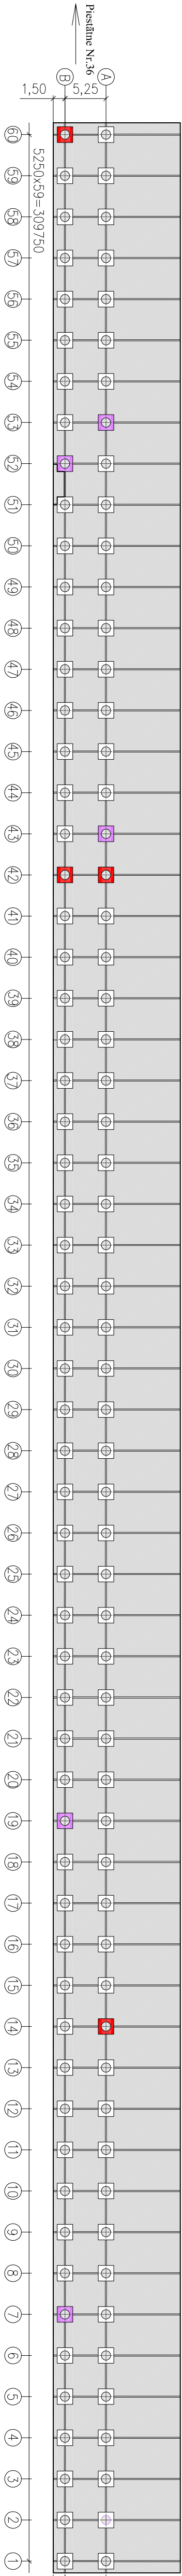

Ostas akvatorija

Dz/b kapitēlu atjaunošana

3 rindu iecirknis	<p>Dz/b kapiteļi (3. bojājumu tips)</p> <p>15-C,16-C,17-C,19-C,30-C,41-C, 46-C,53-A,59-B,61-A</p>	<p>Dz/b kapiteļi (2. bojājumu tips)</p>
	<p>Čaulpāļu saduru mezgli ar virsbases elementiem</p> <p>2-A2-C,3-B,4-A,4-B,5-A,5-B,5-C, 6-B,6-C,7-B,8-A,8-C,9-A,9-B,9-C, 15-C,16-C,17-A,17-B,17-B,18-A 18-B,19-A,19-C,20-B,21-A,21-B, 22-B,23-A,24-A,25-B,26-A,27-B, 27-C,28-A,28-B,28-B,29-A,30-B, 30-C,31-B,32-A,33-B,34-A,37-A, 37-B,37-C,40-A,41-B,41-C,42-A, 43-C,44-A,45-A,45-C,46-C,47-B, 48-A,48-B,52-C,53-A,55-A,56-A, 58-B,58-C,59-B,59-C,61-A,62-B 52-B</p>	<p>2-C,3-B,5-A,5-C,8-B,9-C,17-B, 19-A,20-B,24-A,25-B,27-B,28-C, 30-B,32-A,32-B,32-C,33-B,34-A 39-C,40-A,41-B,42-A,43-C,44-A 45-A,45-C,47-B,48-A,48-B,52-C, 56-A,58-B,59-C,62-B, 52-B</p>
2 rindu iecirknis	<p>14-A,42-A,42-B,60-B</p>	<p>-</p>
Daudzums gab.	<p>14</p>	<p>71</p>
		<p>40</p>

[illegible]