



GRIEZUMS 2-2

M 1:100

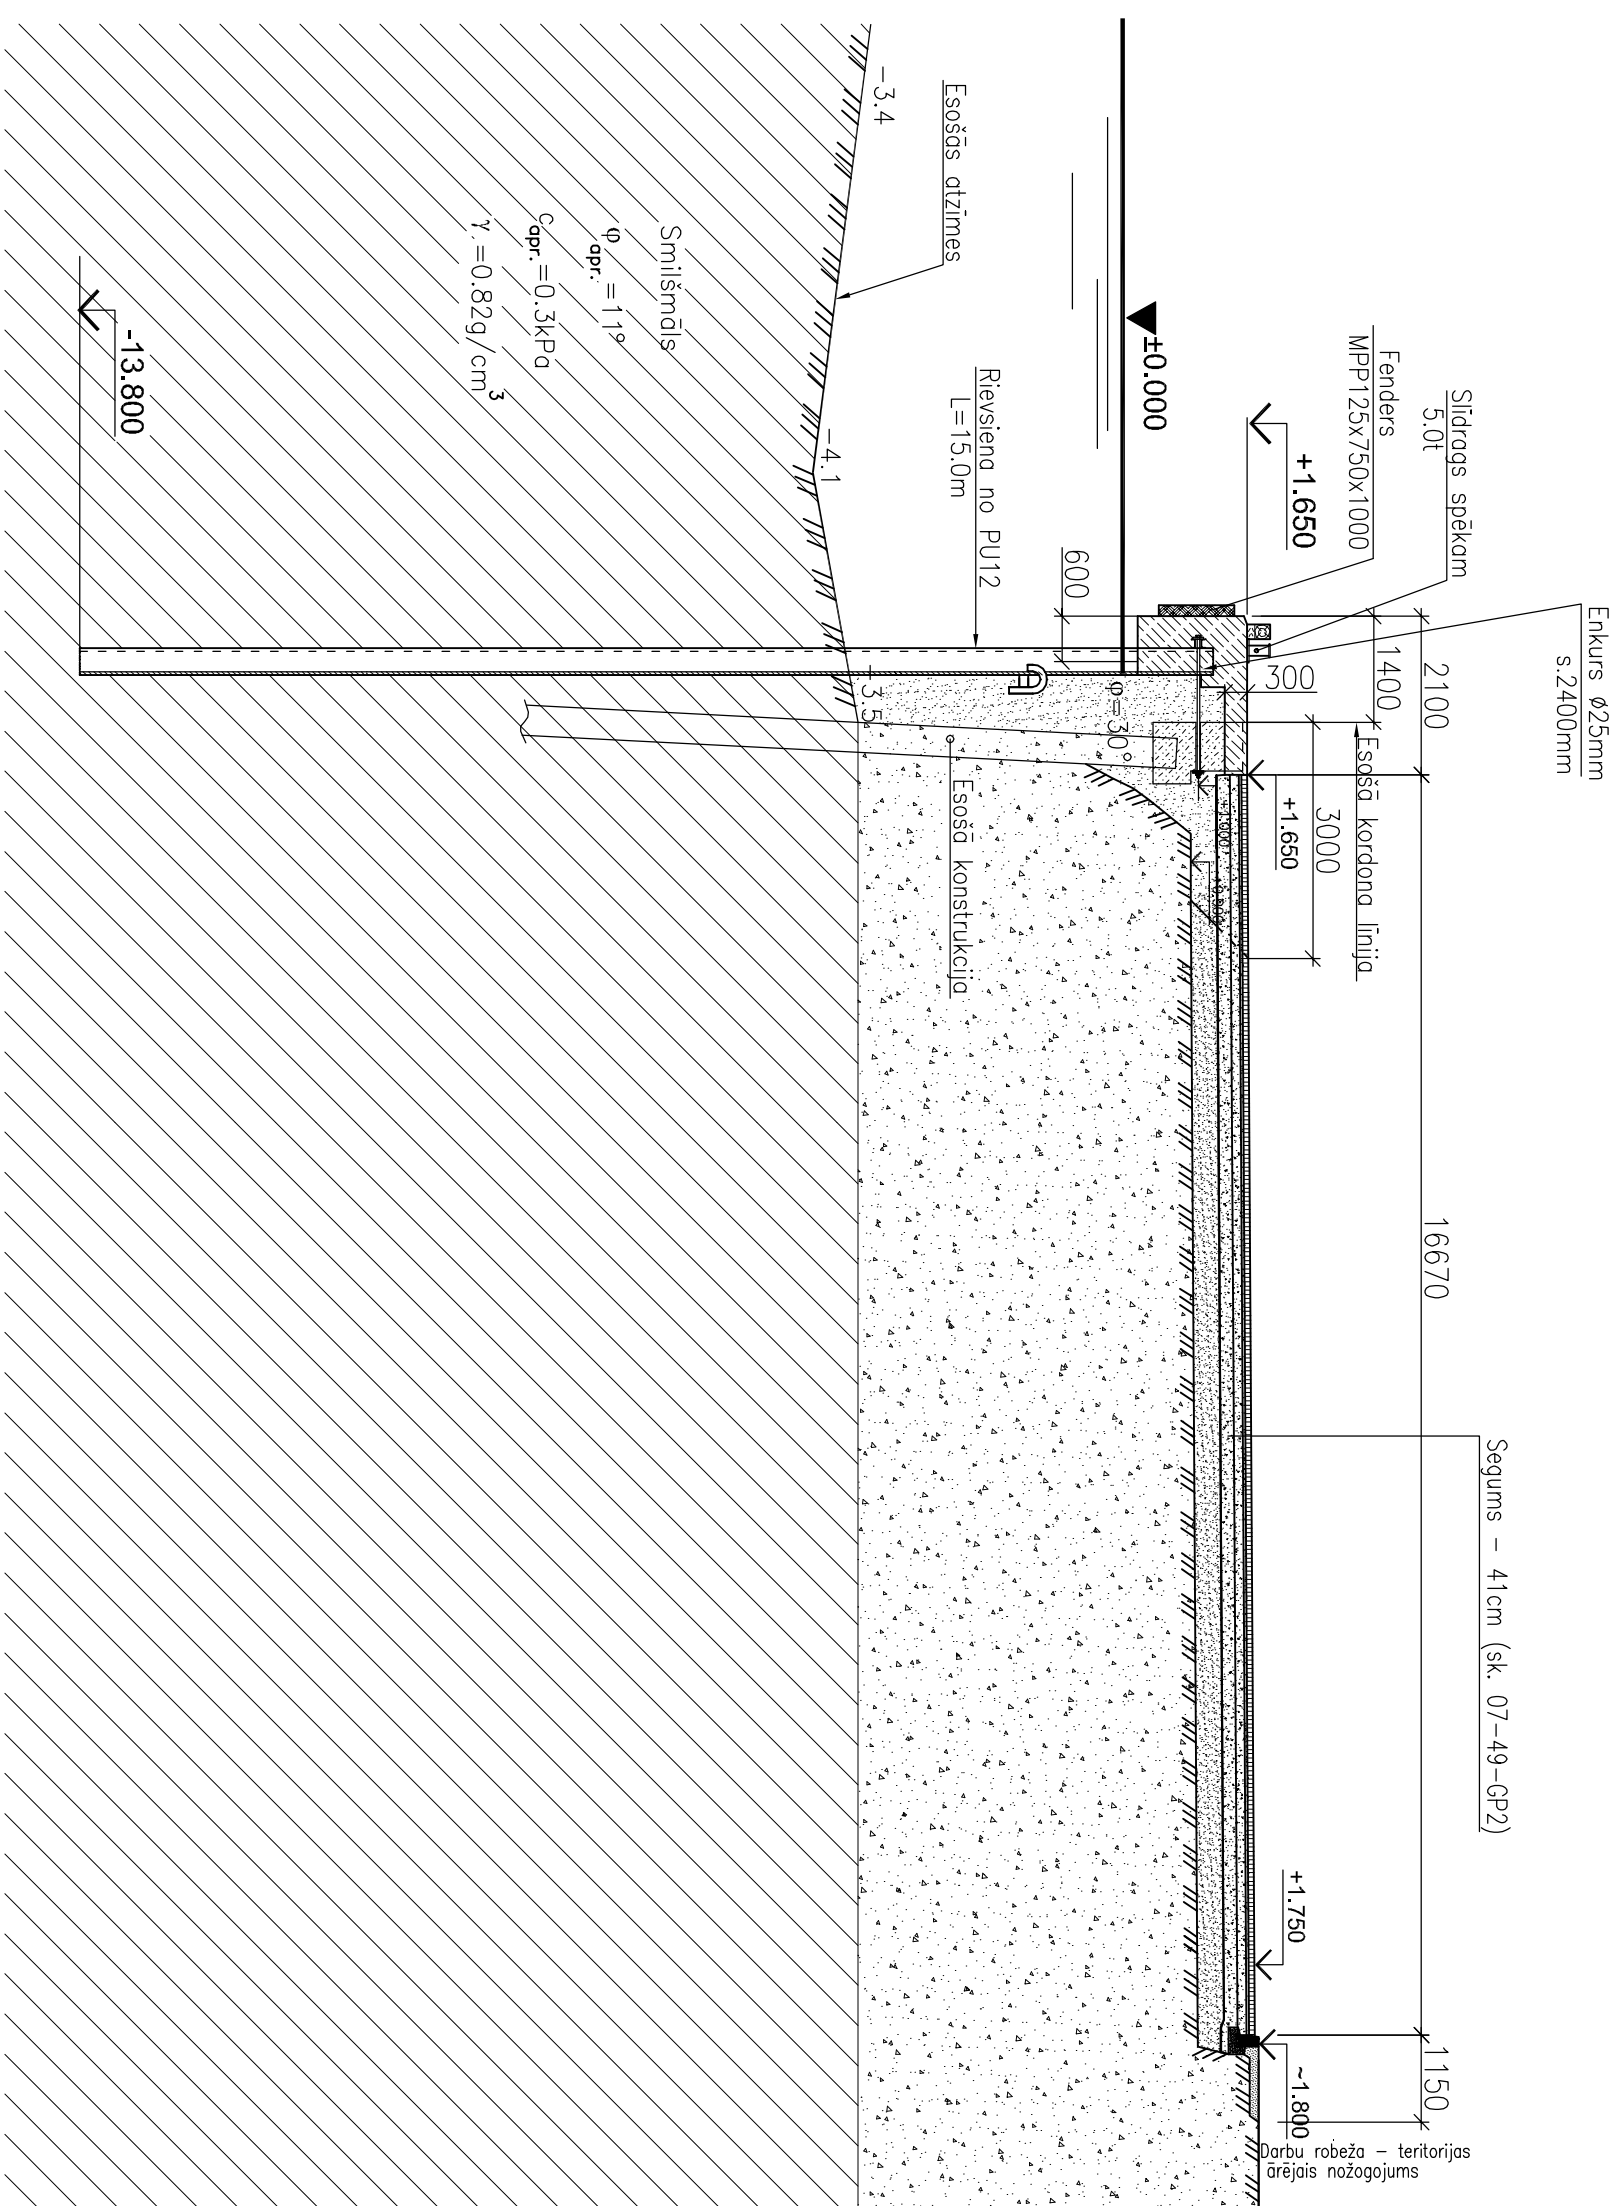

GRIEZUMS 1-1

M 1:100

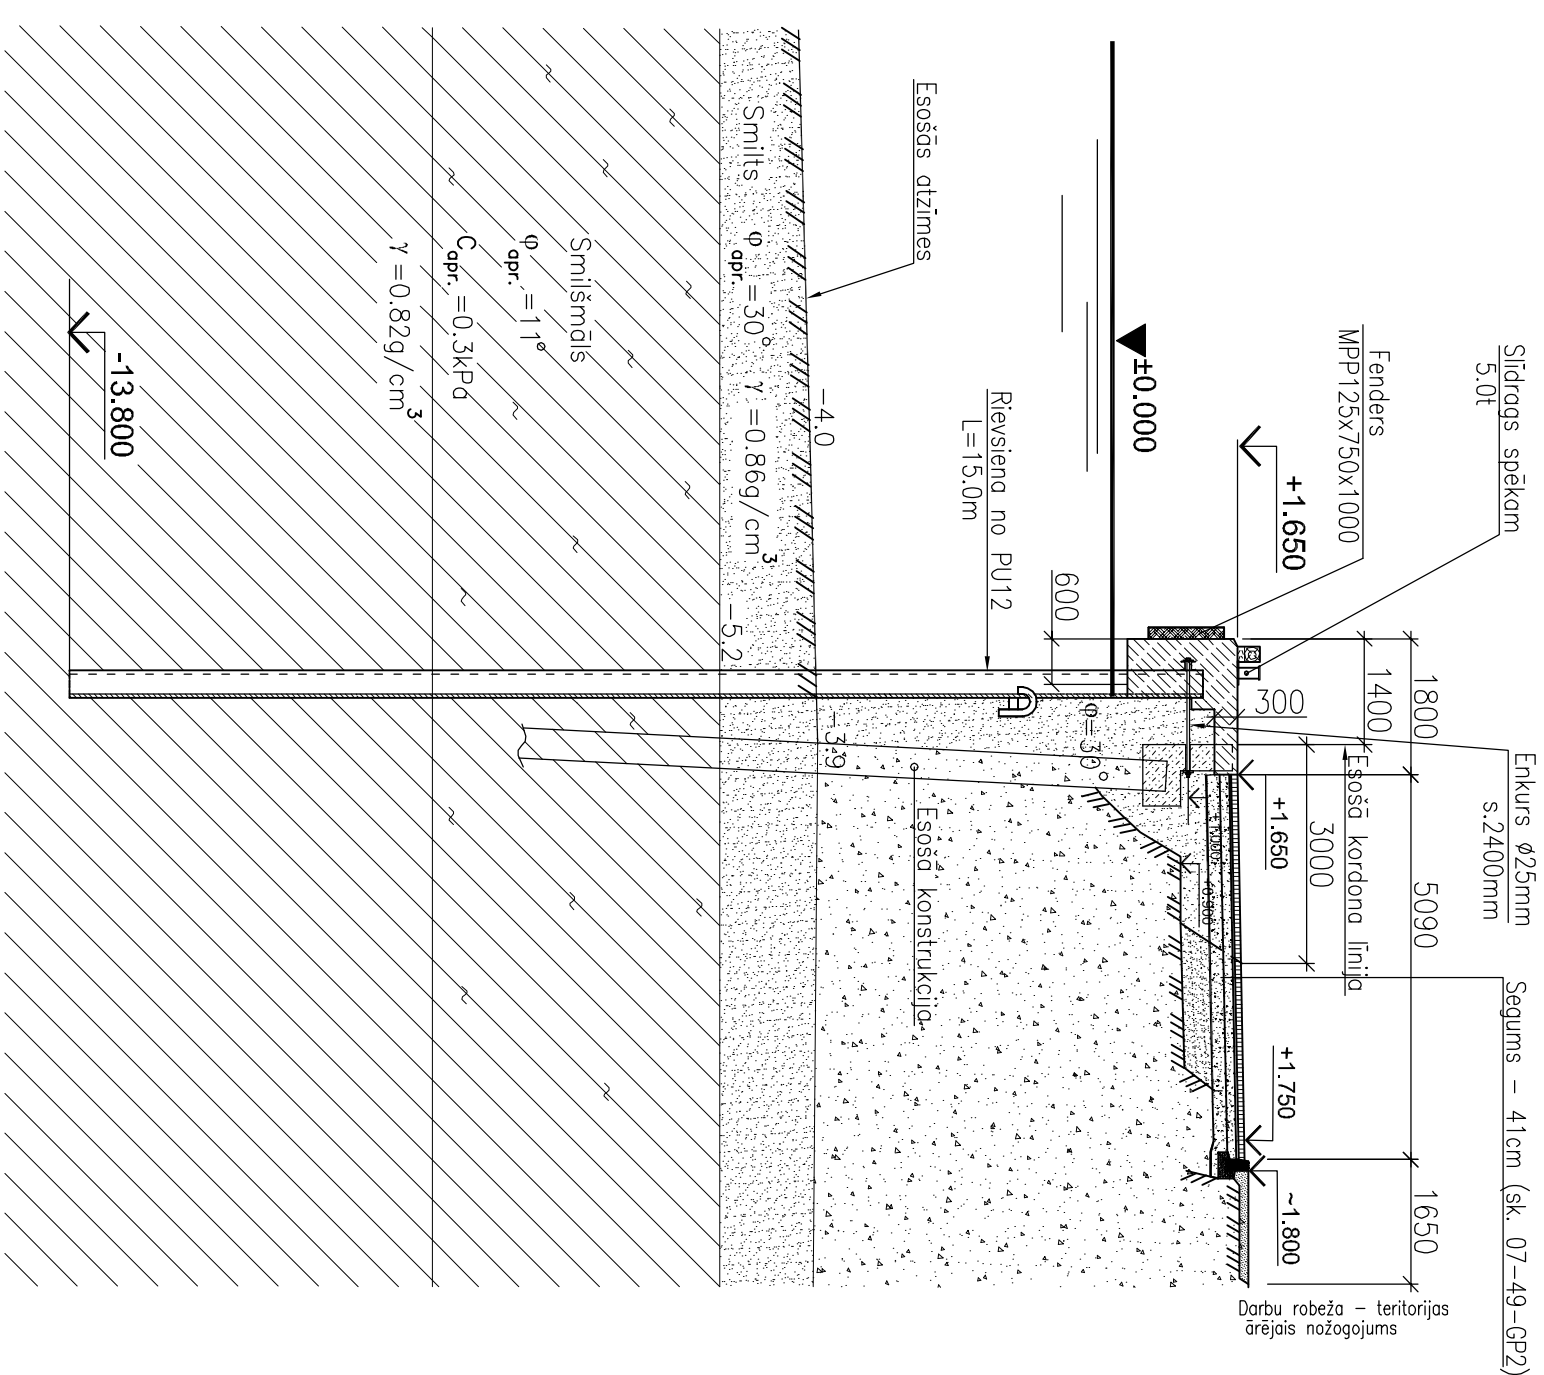[illegible]