


M 1:100

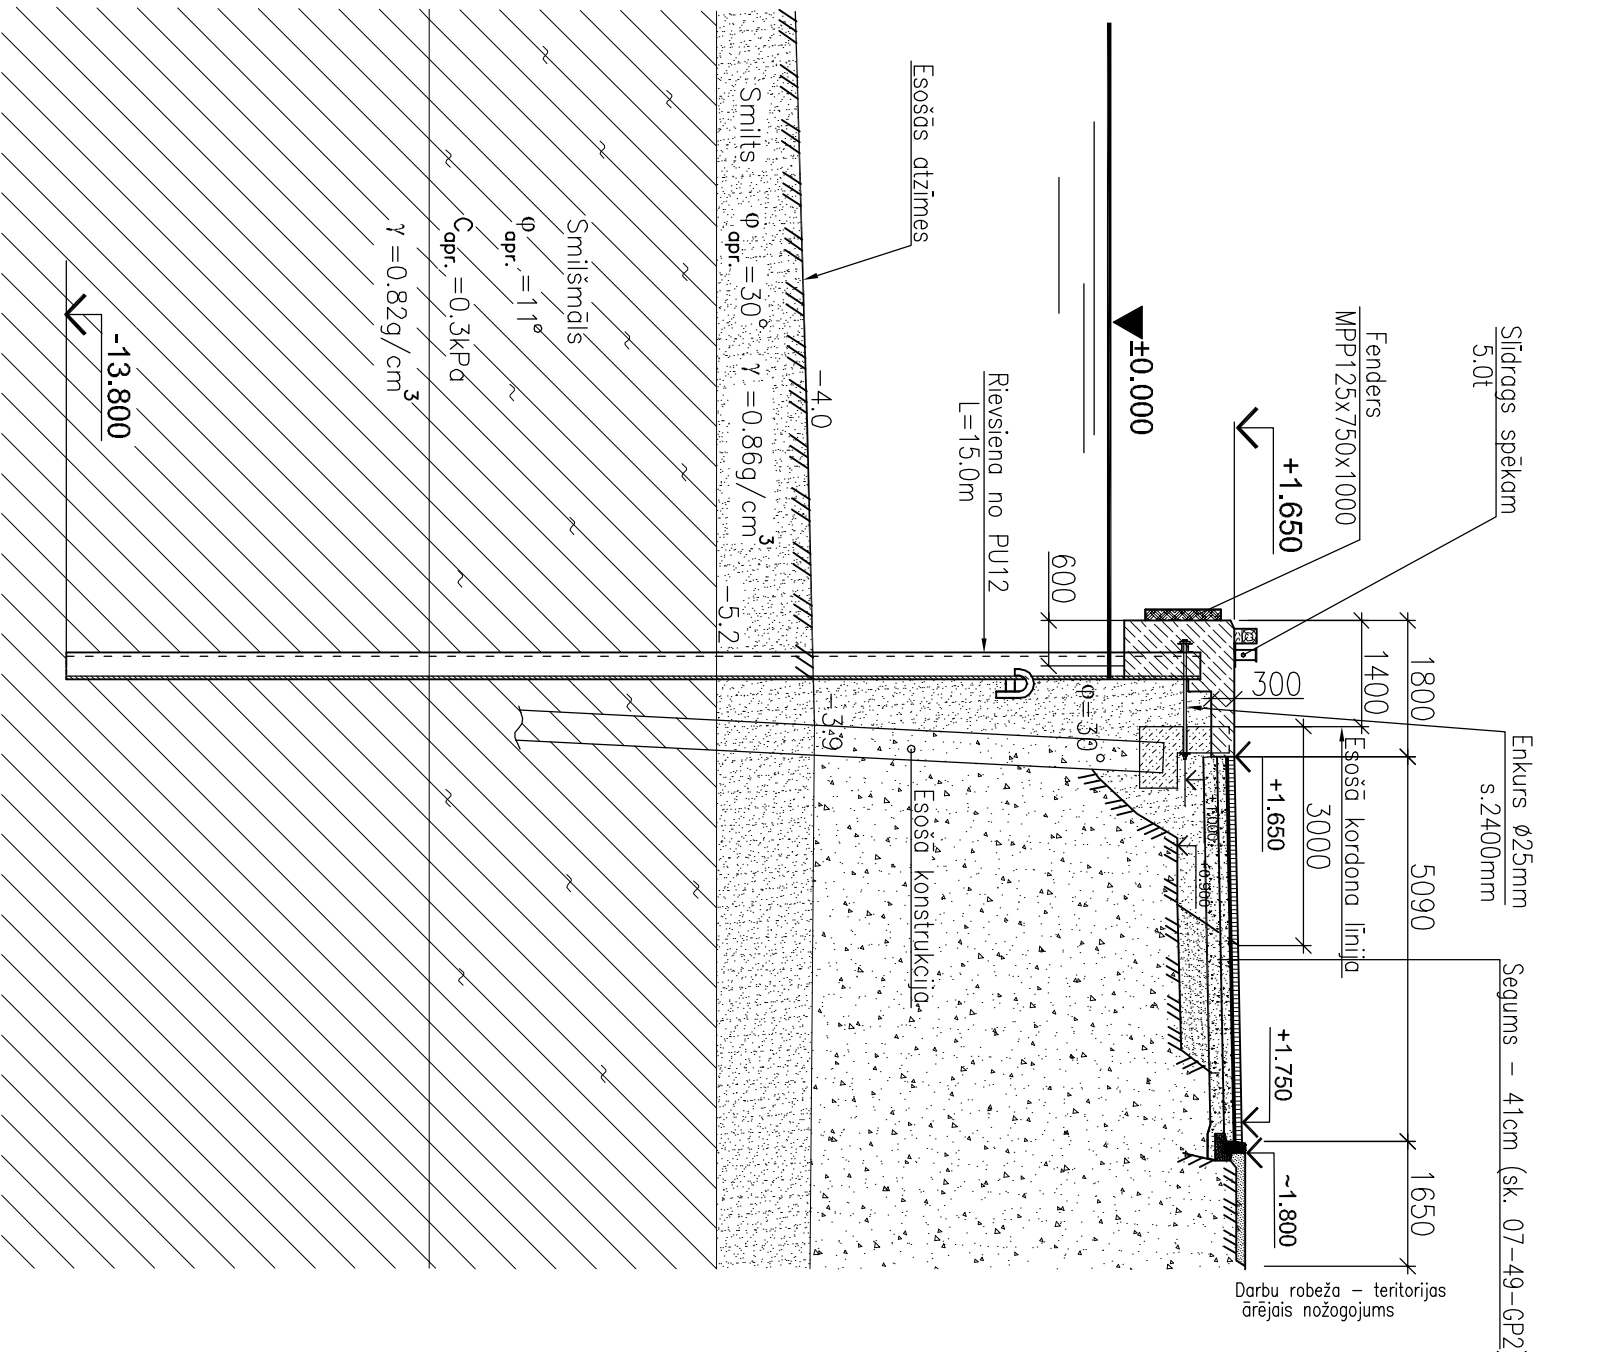

M 1:100

[illegible]