



Pāļu pamata plāns

M 1 : 200

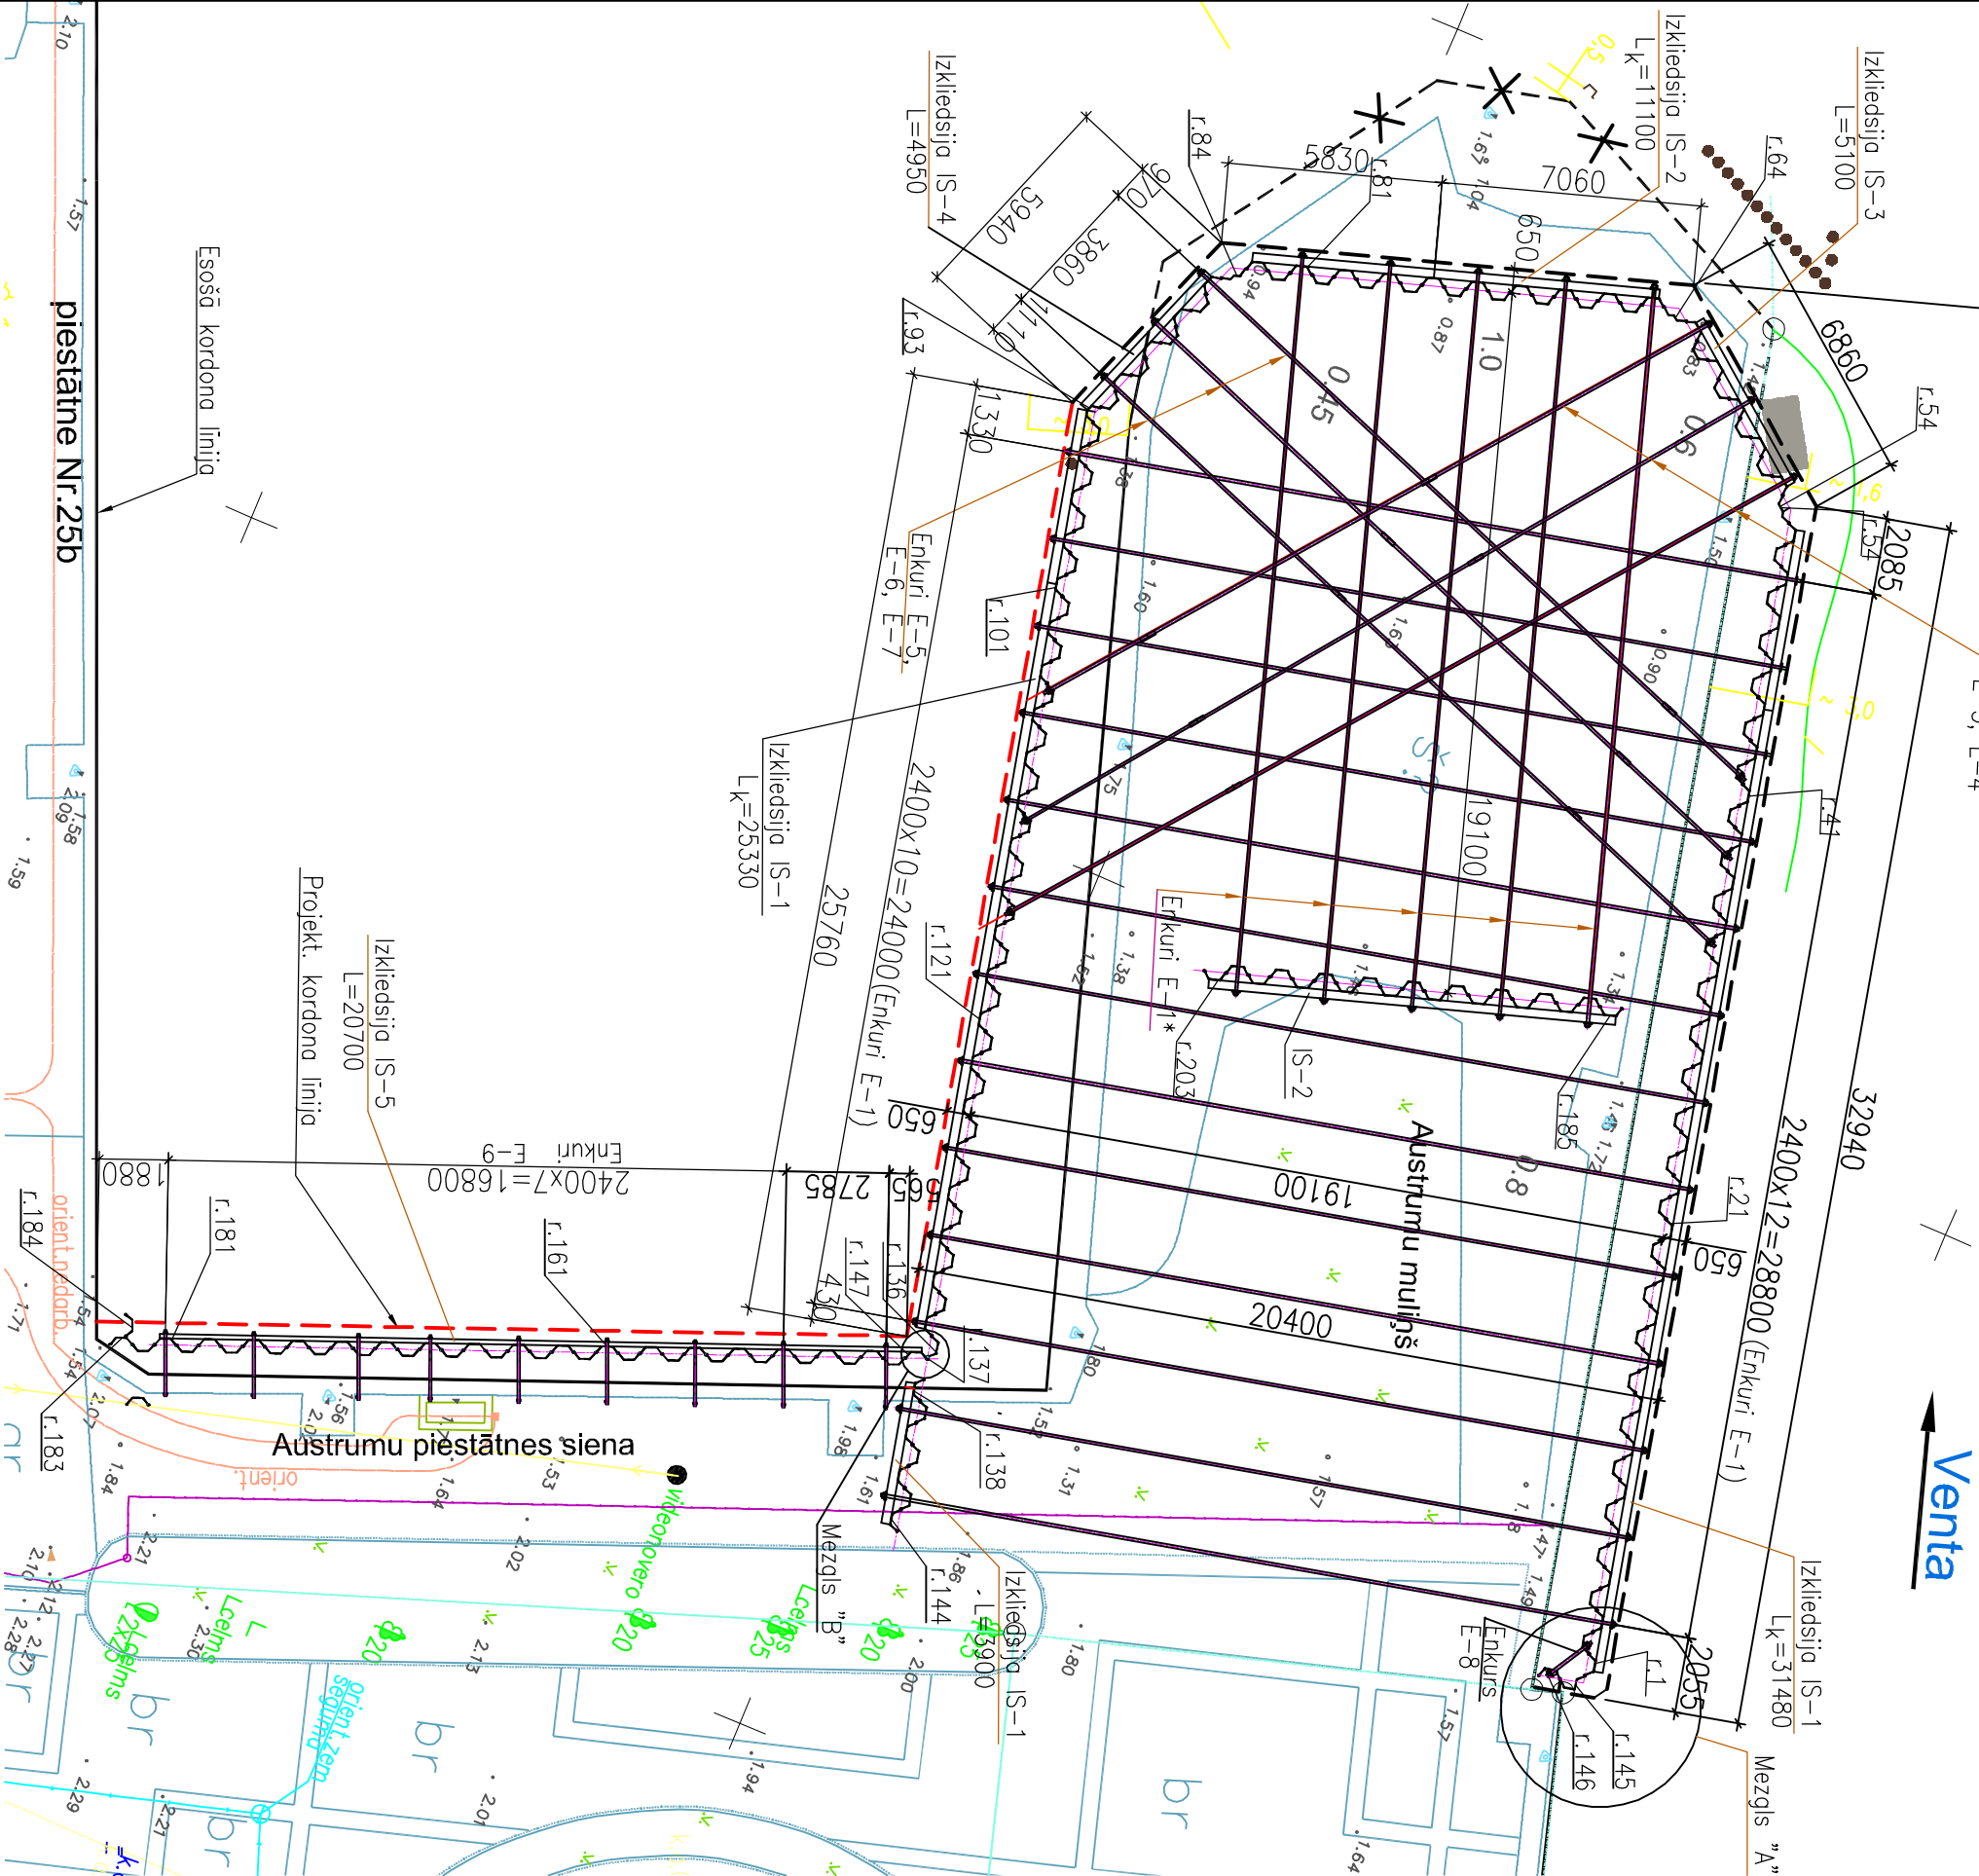


Mezgls "A"

M 1:50

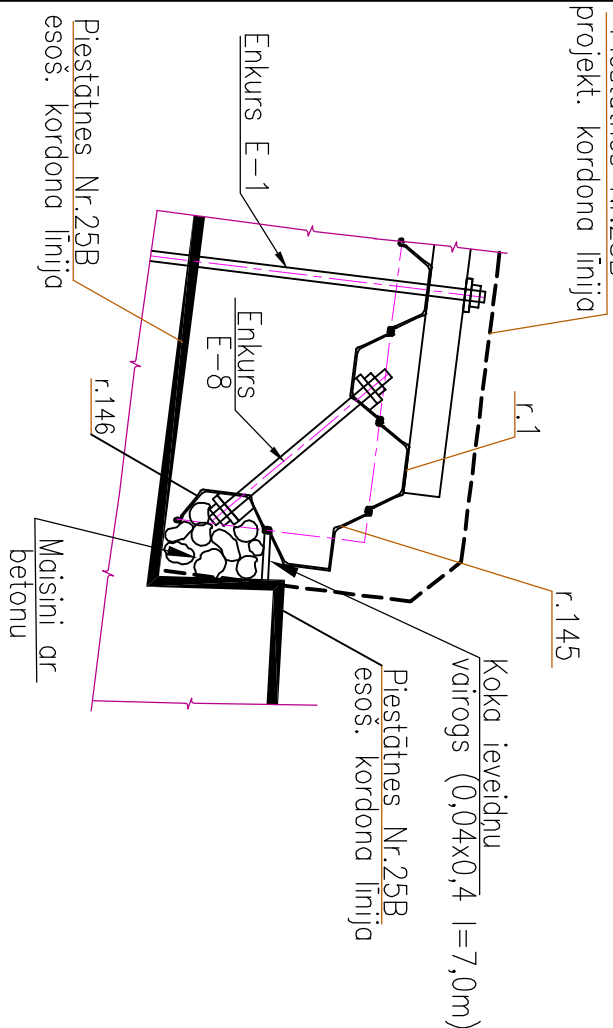


Fasonrievpālis r.145

M 1:20

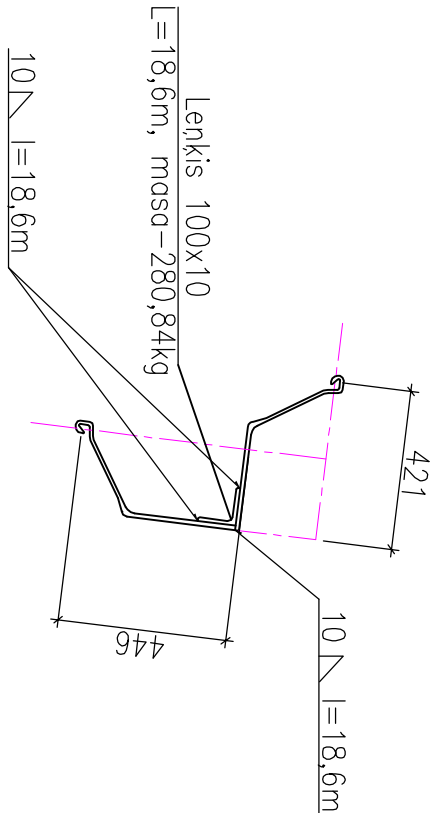


Fasonrievpālis r.54

M 1:20

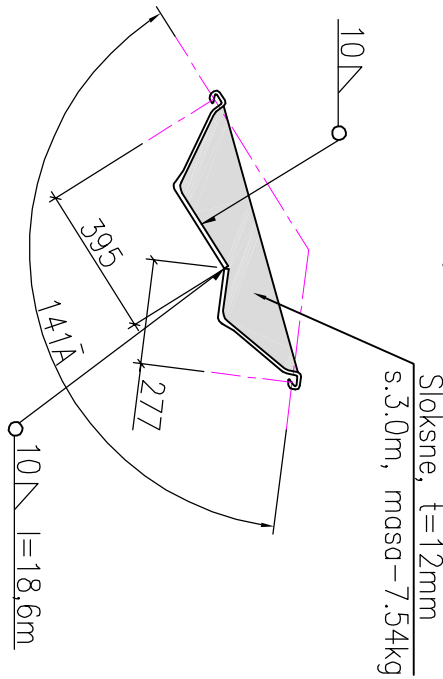


Fasonrievpālis r.64

M 1:20

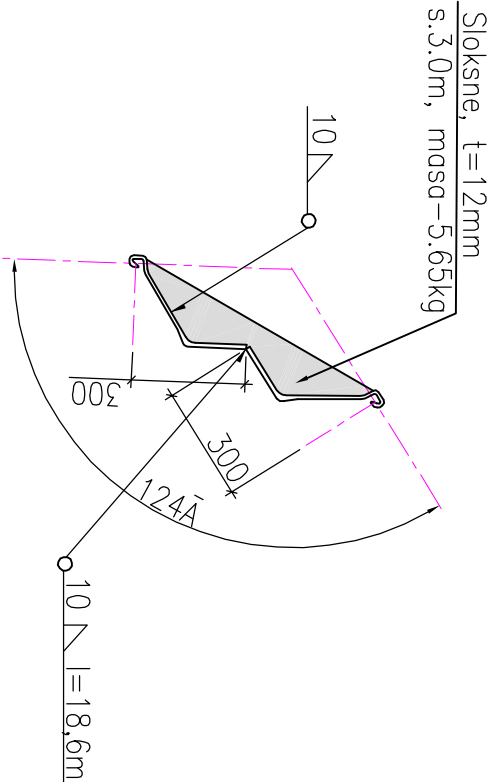


Fasonrievpālis r.84

M 1:20

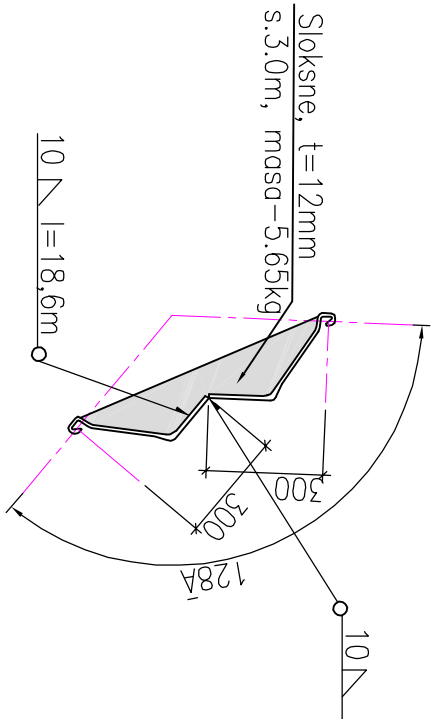


Fasonrievpālis r.93

M 1:20

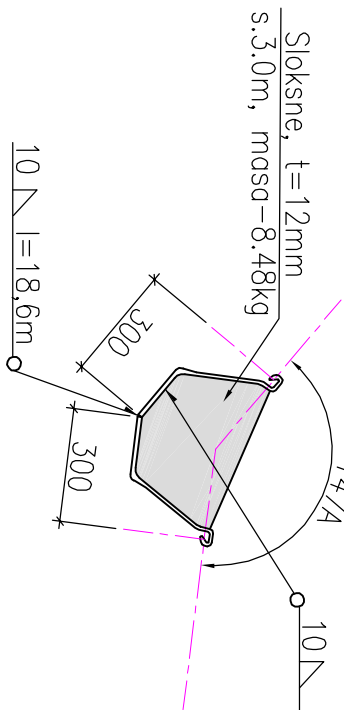

Fasonrievpālis r.183

M 1:20

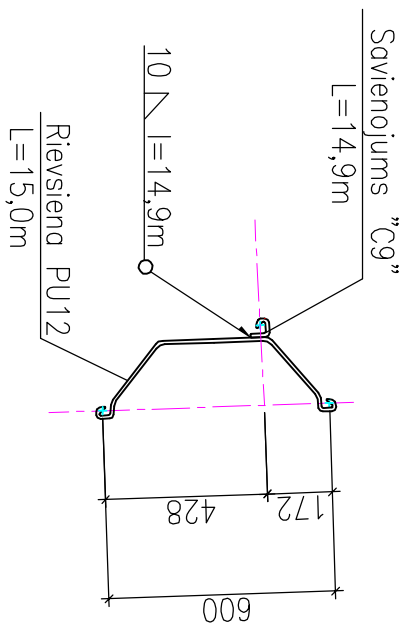

Elementa marka	Apzīmējums	Nosaukums	Daudz.	Masa, kg 1poz.	Piezīmes visas
FĀSADES RIEVSIENA					
r.1-r.53; r.53-r.63; r.63-r.83; r.83-r.92; r.92-r.146 r.146 r.94-r.136; r.54 r.64 r.84 r.93 r.145 r.137 r.147-r.182; r.184 r.183	ARCELOR RPS (Tērauds-S355J2GP)	Rievpolis no PU18, L=18.6m	90	1430.34	128730.60 pāļu leņķisgāis ▽17.200m
		Rievpolis no PU18, L=15.0m	43	1153.50	49600.50 pāļu leņķisgāis ▽13.800m
		Fosontērpālis no PU18, L=18.6m	1	1600.86	1600.86 pāļu leņķisgāis ▽17.200m
		Fosontērpālis no PU18, L=18.6m	1	1469.89	1469.89 pāļu leņķisgāis ▽17.200m
		Fosontērpālis no PU18, L=18.6m	1	1469.89	1469.89 pāļu leņķisgāis ▽17.200m
		Fosontērpālis no PU18, L=18.6m	1	1489.70	1489.70 pāļu leņķisgāis ▽17.200m
		Fosontērpālis no PU18, L=18.6m	1	2147.85	2147.85 pāļu leņķisgāis ▽17.200m
		Rievsaovienojums "Delta 13", L=14.9m	1	195.19	195.19 pāļu leņķisgāis ▽13.800m
		Rievpolis no PU12, L=15.0m	37	991.5	36685.50 pāļu leņķisgāis ▽13.800m
		Fosontērpālis no PU12 L=15.0m	1	1130.07	1130.07 pāļu leņķisgāis ▽13.800m
			KOPĀ:		
			224520.05		
ENKURSIENA					
r.138-144; r.183-203	ARCELOR RPS (Tērauds-S355J2GP)	Rievpolis no PU18, L=8.0m	26	615.2	15995.2 pāļu leņķisgāis ▽6.800m
			KOPĀ:		
			15995.2		
ENKURI					
E-1	lopõ HR3A-7	Enkurs E-1	13	516.17	6710.21 enkura ass ▽0.800m
E-1*	lopõ HR3A-7	Enkurs E-1*	5	516.17	2580.85 enkura ass ▽1.000m
E-2	lopõ HR3A-7	Enkurs E-2	1	640.68	640.68 enkura ass ▽0.600m
E-3	lopõ HR3A-7	Enkurs E-3	1	604.07	604.07 enkura ass ▽0.600m
E-4	lopõ HR3A-7	Enkurs E-4	1	553.03	553.03 enkura ass ▽0.600m
E-5	lopõ HR3A-7	Enkurs E-5	1	522.45	522.45 enkura ass ▽0.450m
E-6	lopõ HR3A-7	Enkurs E-6	1	570.78	570.78 enkura ass ▽0.450m
E-7	lopõ HR3A-7	Enkurs E-7	1	599.63	599.63 enkura ass ▽0.450m
E-8	lopõ HR3A-7	Enkurs E-8	1	90.55	90.55 enkura ass ▽1.000m
E-9	lopõ HR3A-8	Enkurs E-9	9	12.57	113.13 enkura ass ▽1.000m
			KOPĀ:		
			12985.38		
IZKLEDSIENS					
IS-1	lopõ HR3A-9	Izkliedsija IS-1	1	3125.52	3125.52 enkura ass ▽0.800m
IS-2	lopõ HR3A-9	Izkliedsija IS-2	1	1100.83	1100.83 enkura ass ▽1.000m
IS-3	lopõ HR3A-9	Izkliedsija IS-3	1	255.64	255.64 enkura ass ▽0.600m
IS-4	lopõ HR3A-9	Izkliedsija IS-4	1	248.44	248.44 enkura ass ▽0.450m
IS-5	lopõ HR3A-10	Izkliedsija IS-5	1	449.82	449.82 enkura ass ▽1.000m
			KOPĀ:		
			5180.25		
IZGĀS					
