
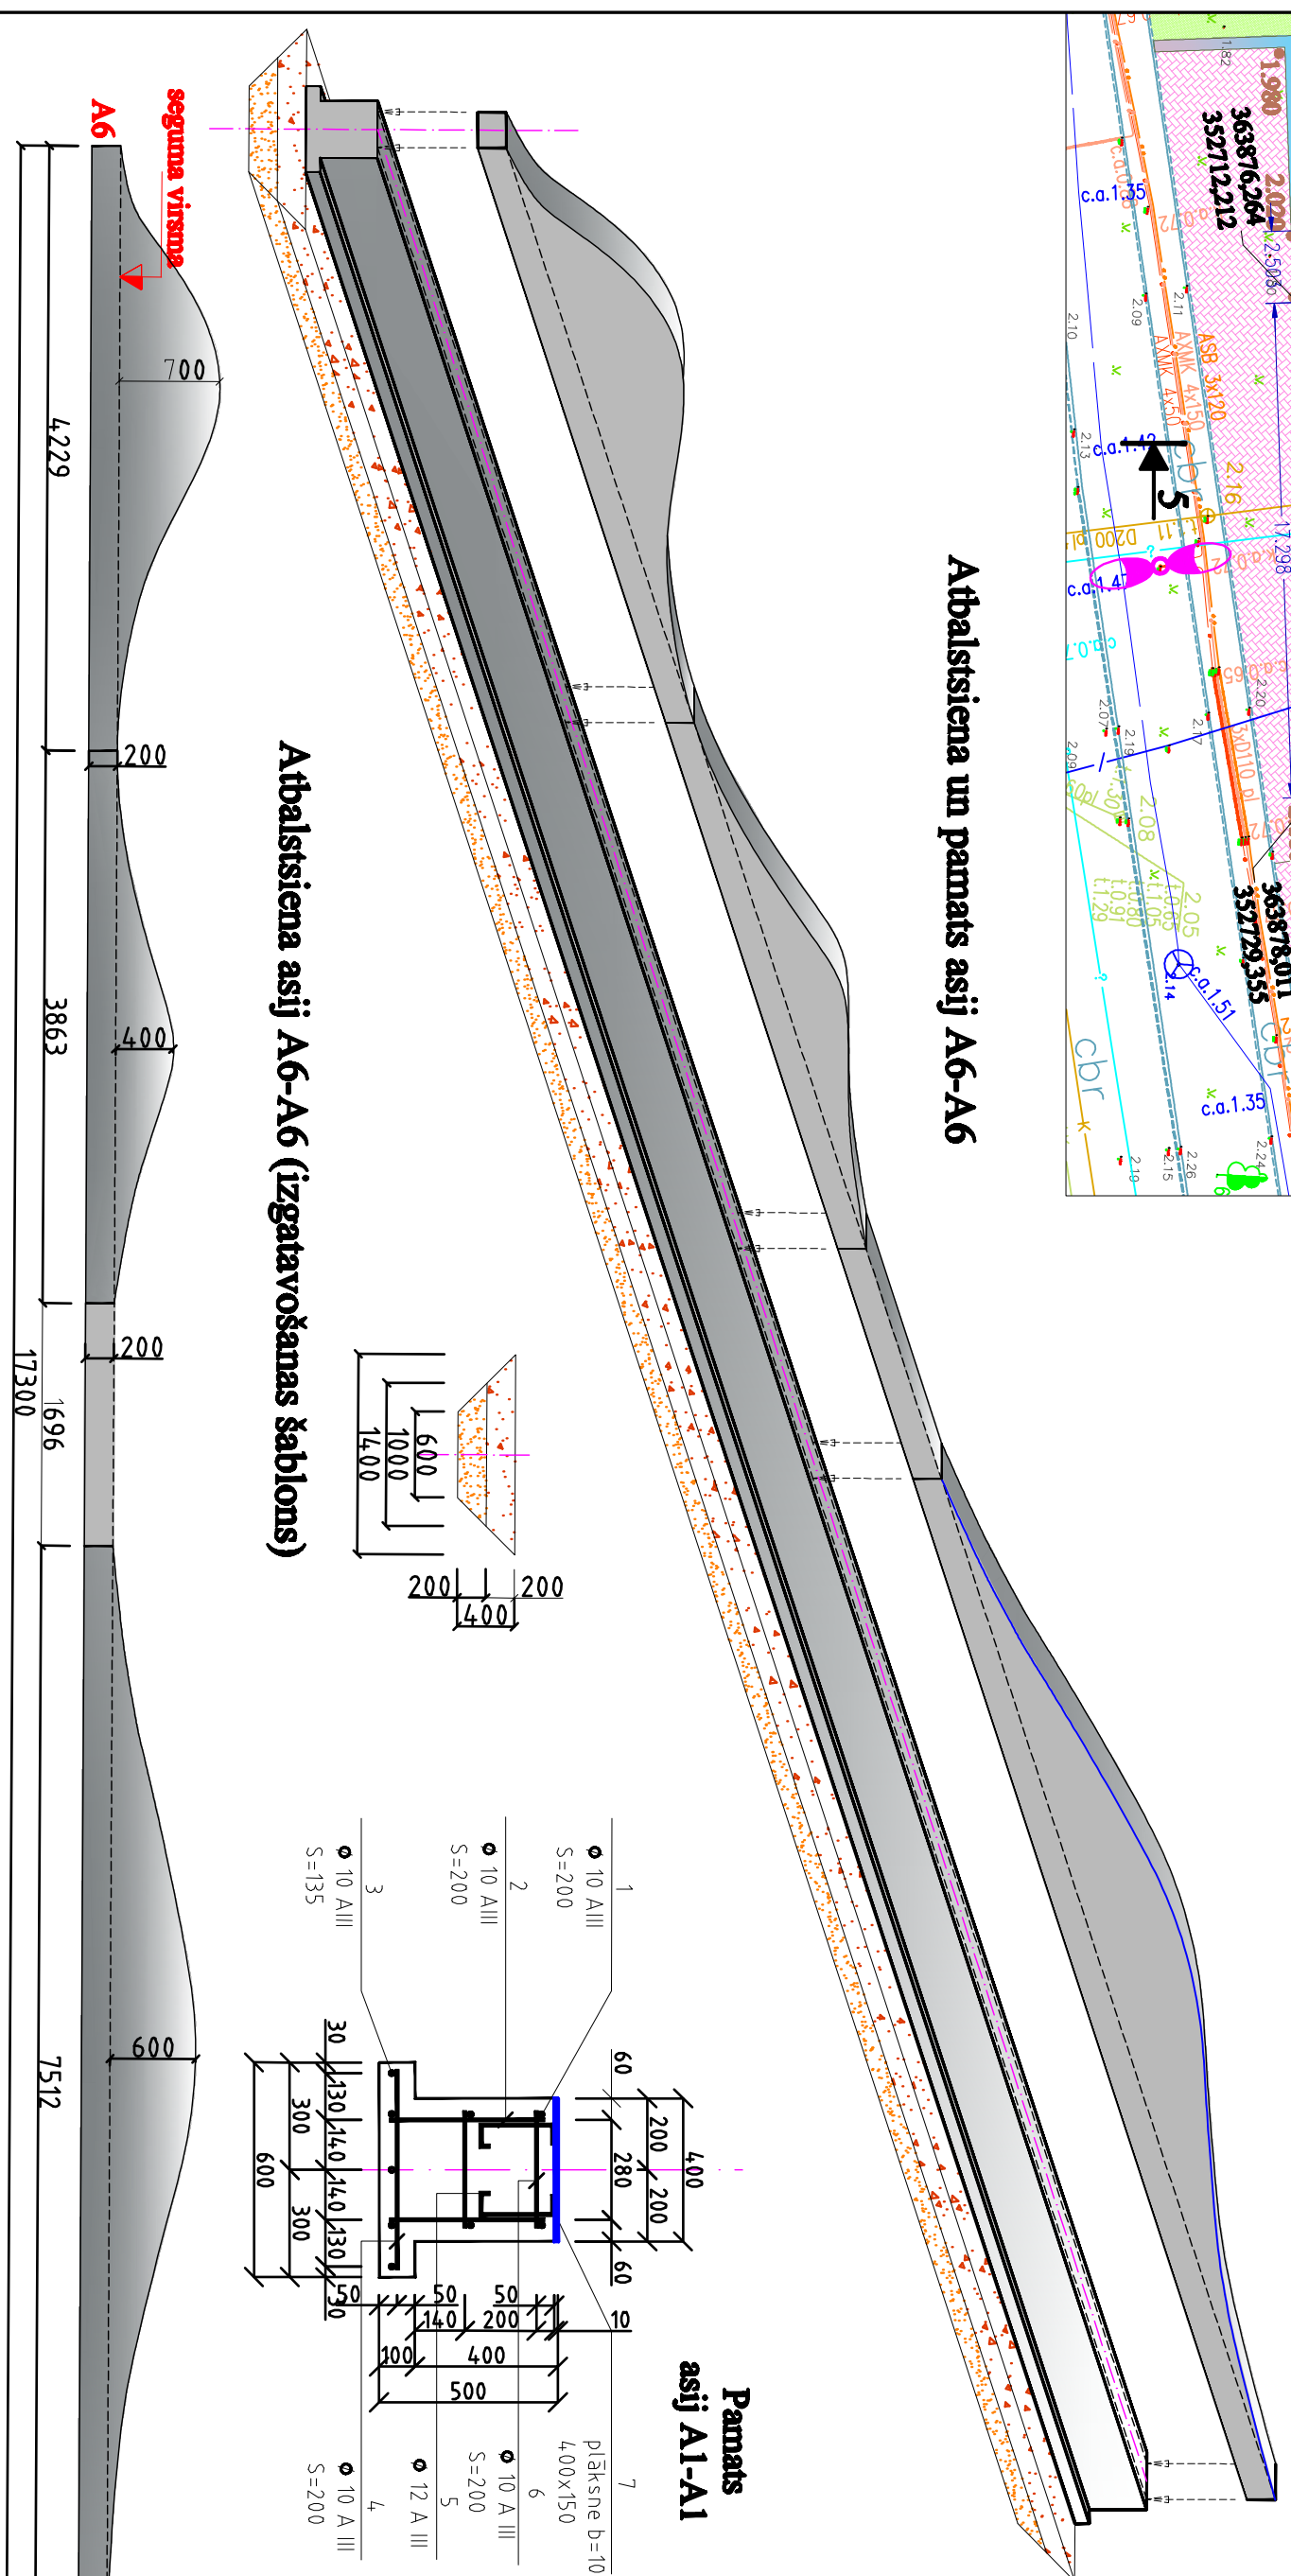
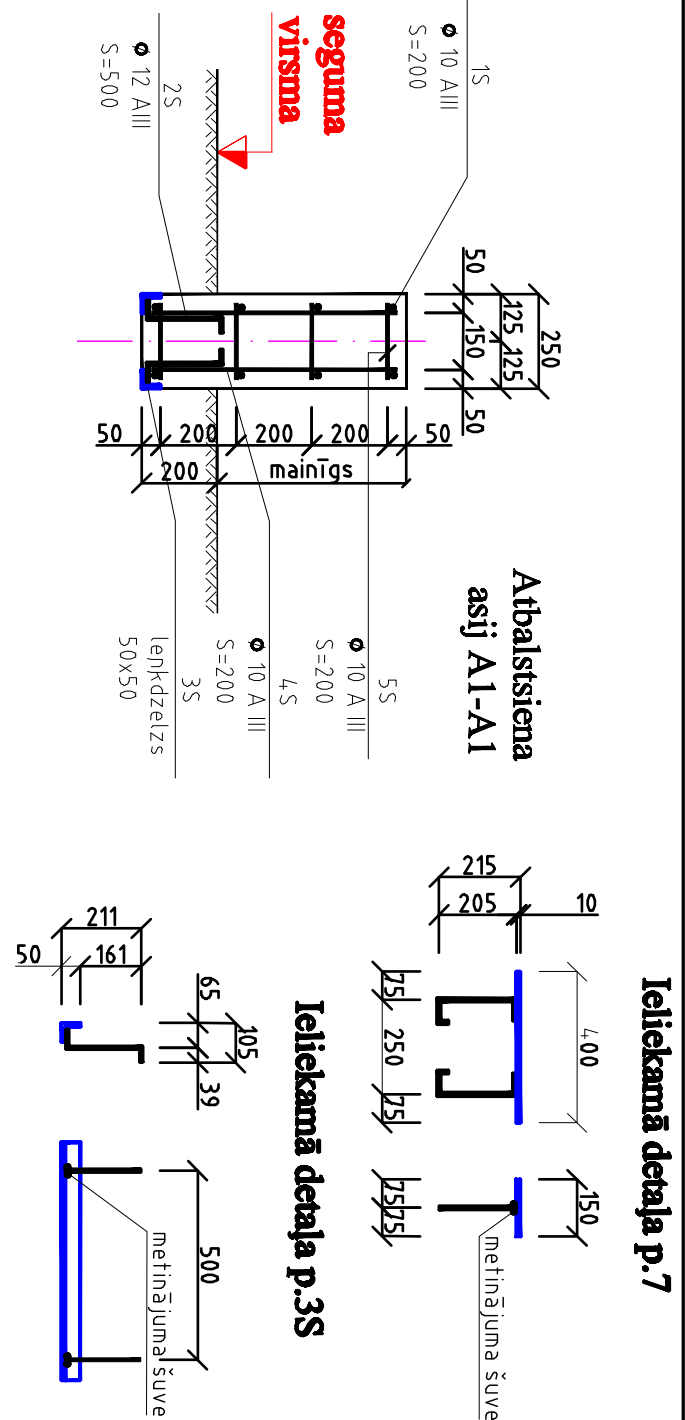


Akmens viļņu betona atbalstsienu
novietojums objekta ģenerālplānā
M 1:250

M 1:250

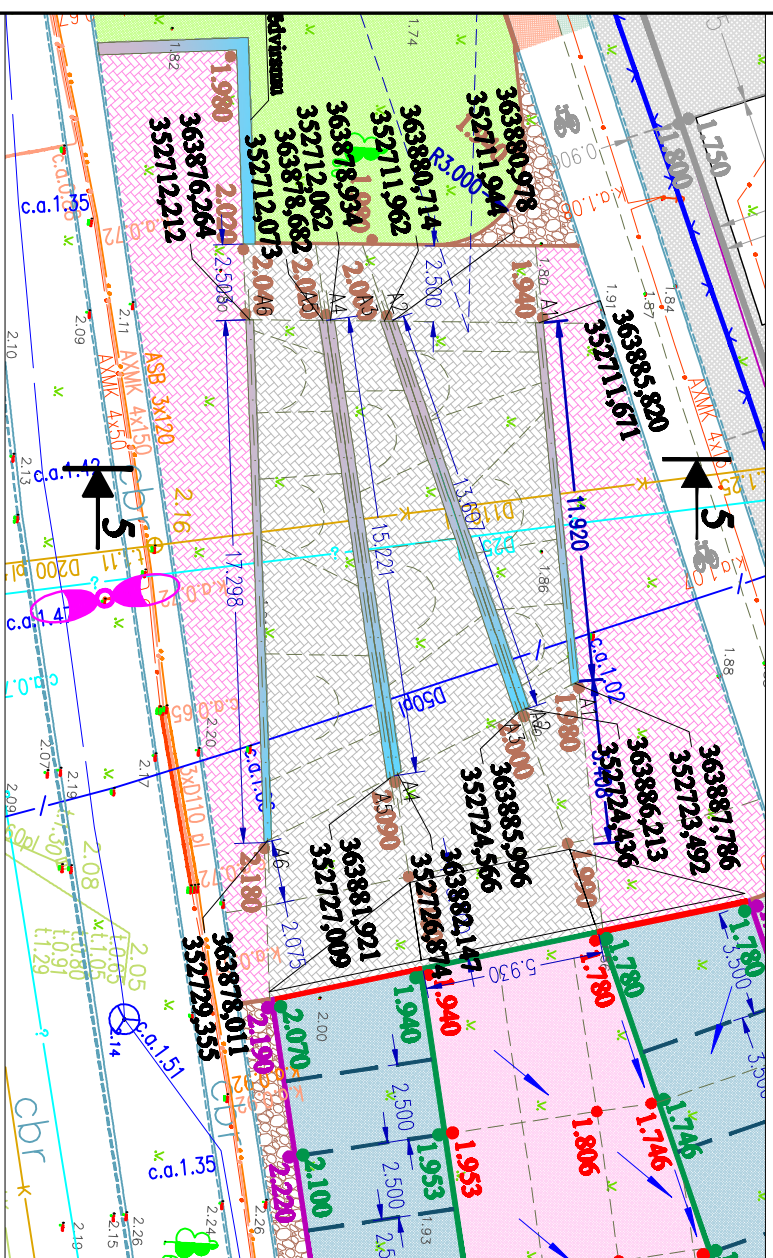

Atbalstsienas materiālu specifiskācija

SPECIFIKĀCIJA ATBALSTIENAS GARUMAM - 17,30 km.


[illegible][illegible]