



AS "BMGS"		Commissioner: Piestatnu Nr.2 un Nr.3 rekonstrukcija	
Site: Ventspils brivostas parvalde		Test Location: Cpt16 Date: 06.09.2013.	Abs. quota [cm]: 230
Locality: Dzintaru iela 51b un 51/3, Ventspils			Prehole [cm]: 220
			Hydrostatic Line [cm]: 200

Page 1/3

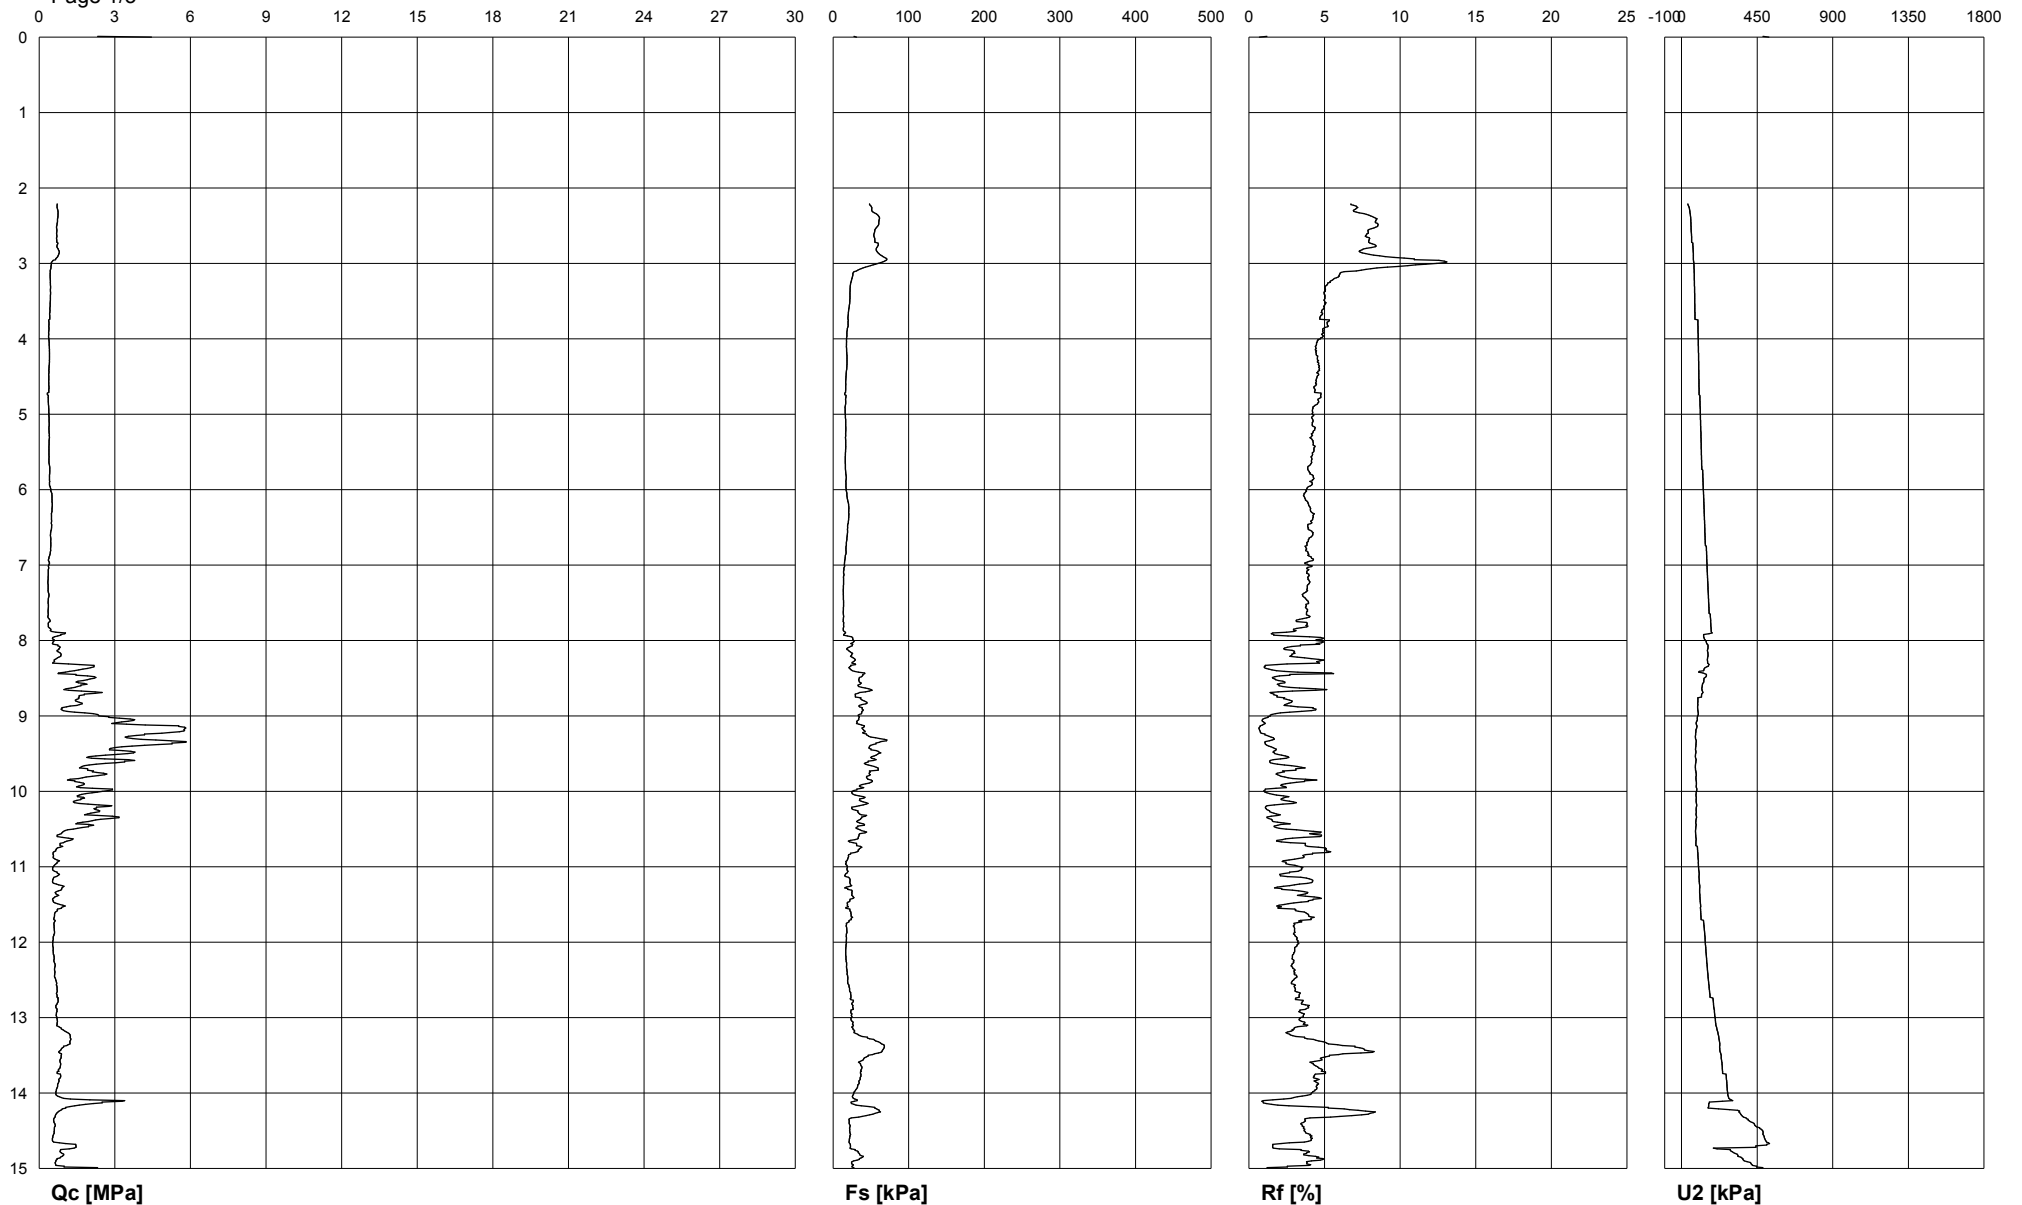

AS "BMGS"**Commissioner: Piestatnu Nr.2 un Nr.3 rekonstrukcija**Site: Ventspils brivostas parvalde
Locality: Dzintaru iela 51b un 51/3, VentspilsTest Location: Cpt16
Date: 06.09.2013.Abs. quota [cm]: 230
Prehole [cm]: 220
Hydrostatic Line [cm]: 200

Page 2/3

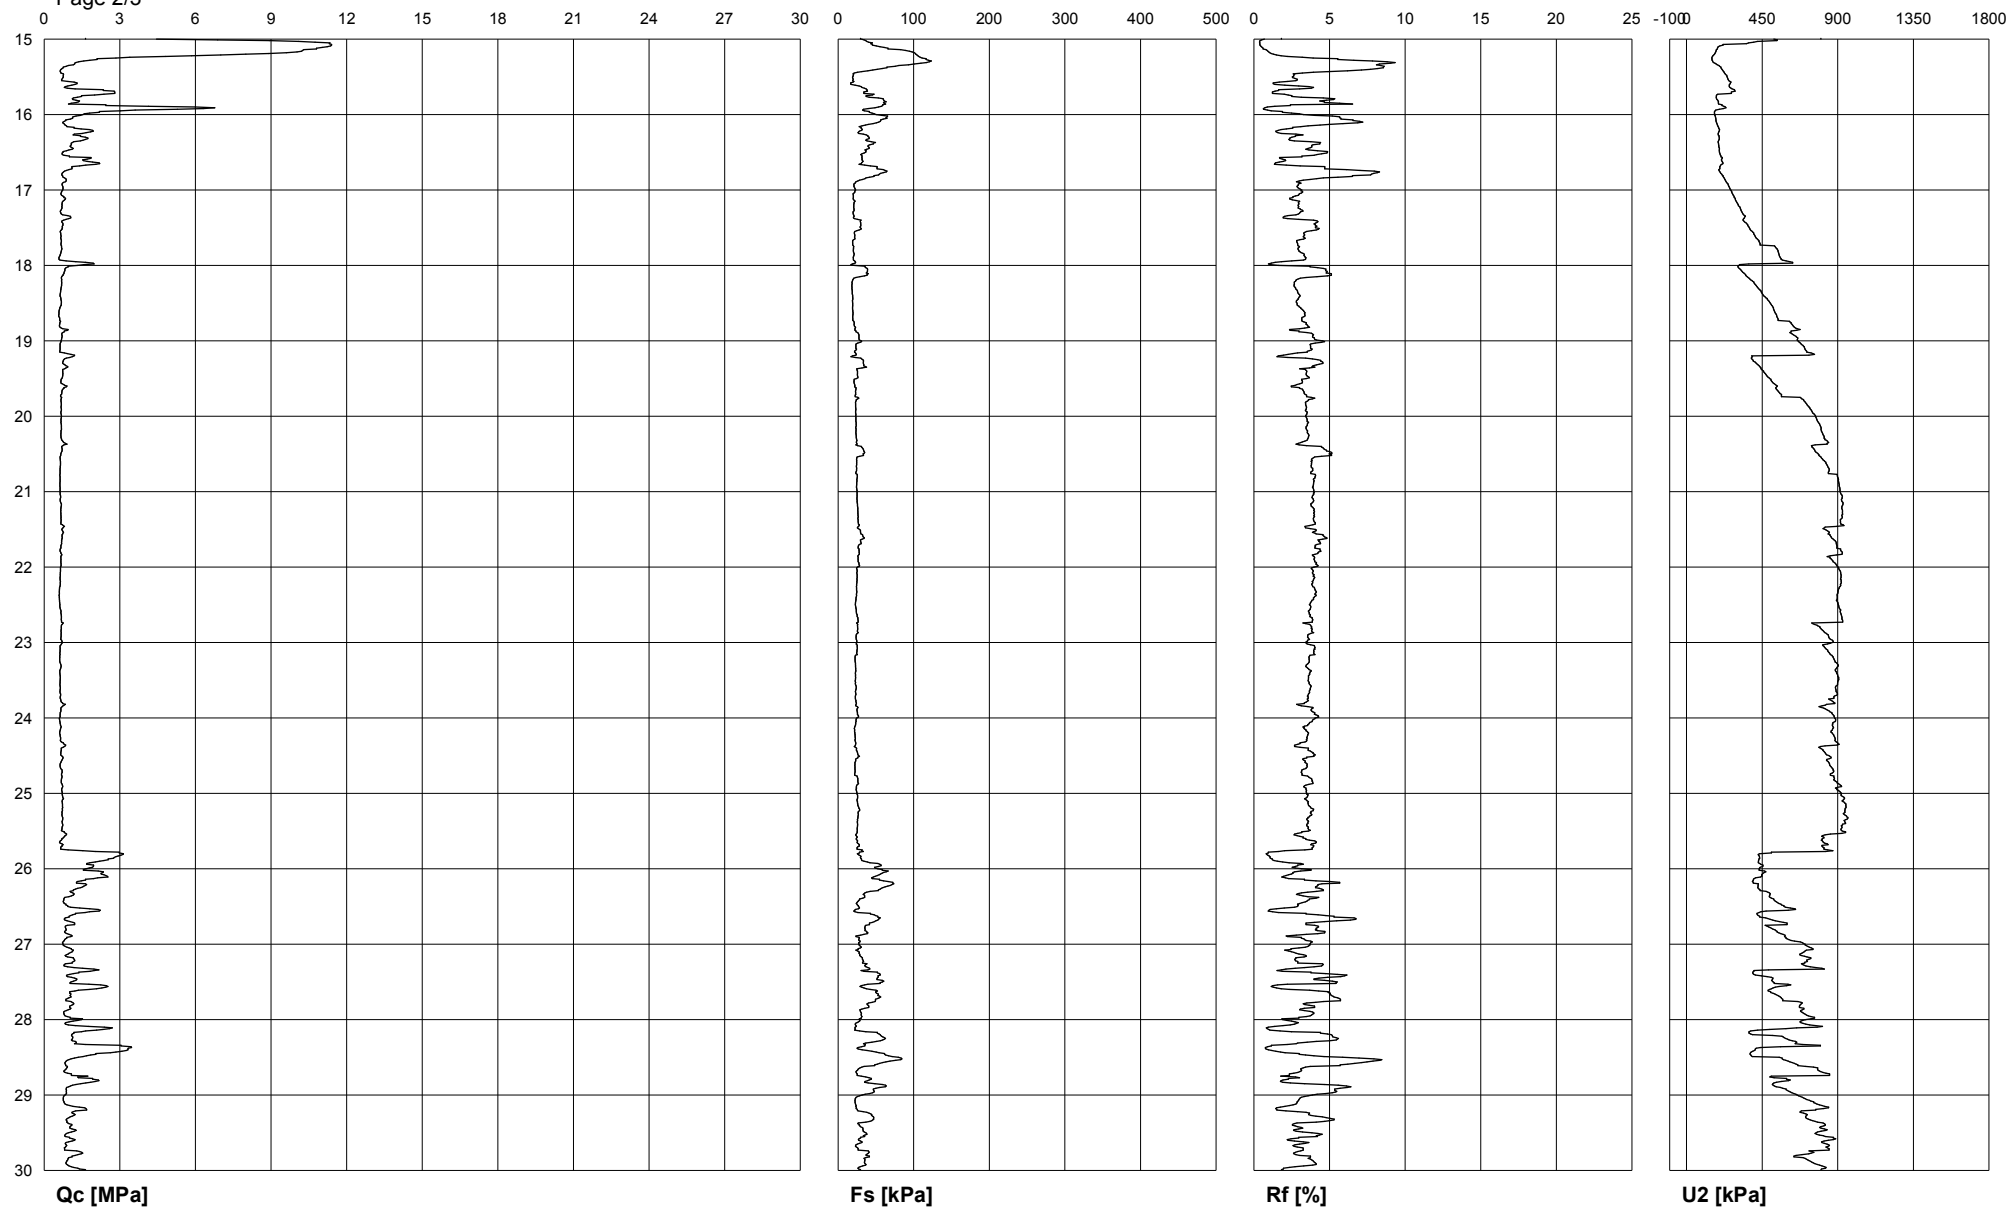

AS "BMGS"**Commissioner: Piestatnu Nr.2 un Nr.3 rekonstrukcija**Site: Ventspils brivostas parvalde
Locality: Dzintaru iela 51b un 51/3, VentspilsTest Location: Cpt16
Date: 06.09.2013.Abs. quota [cm]: 230
Prehole [cm]: 220
Hydrostatic Line [cm]: 200

Page 3/3

