



**AS "BMGS"****Commissioner: Piestatnu Nr.2 un Nr.3 rekonstrukcija**Site: Ventspils brivostas parvalde  
Locality: Dzintaru iela 51b un 51/3, VentspilsTest Location: Cpt22  
Date: 13.09.2013.Abs. quota [cm]: 230  
Prehole [cm]: 220  
Hydrostatic Line [cm]: 200

Page 1/3

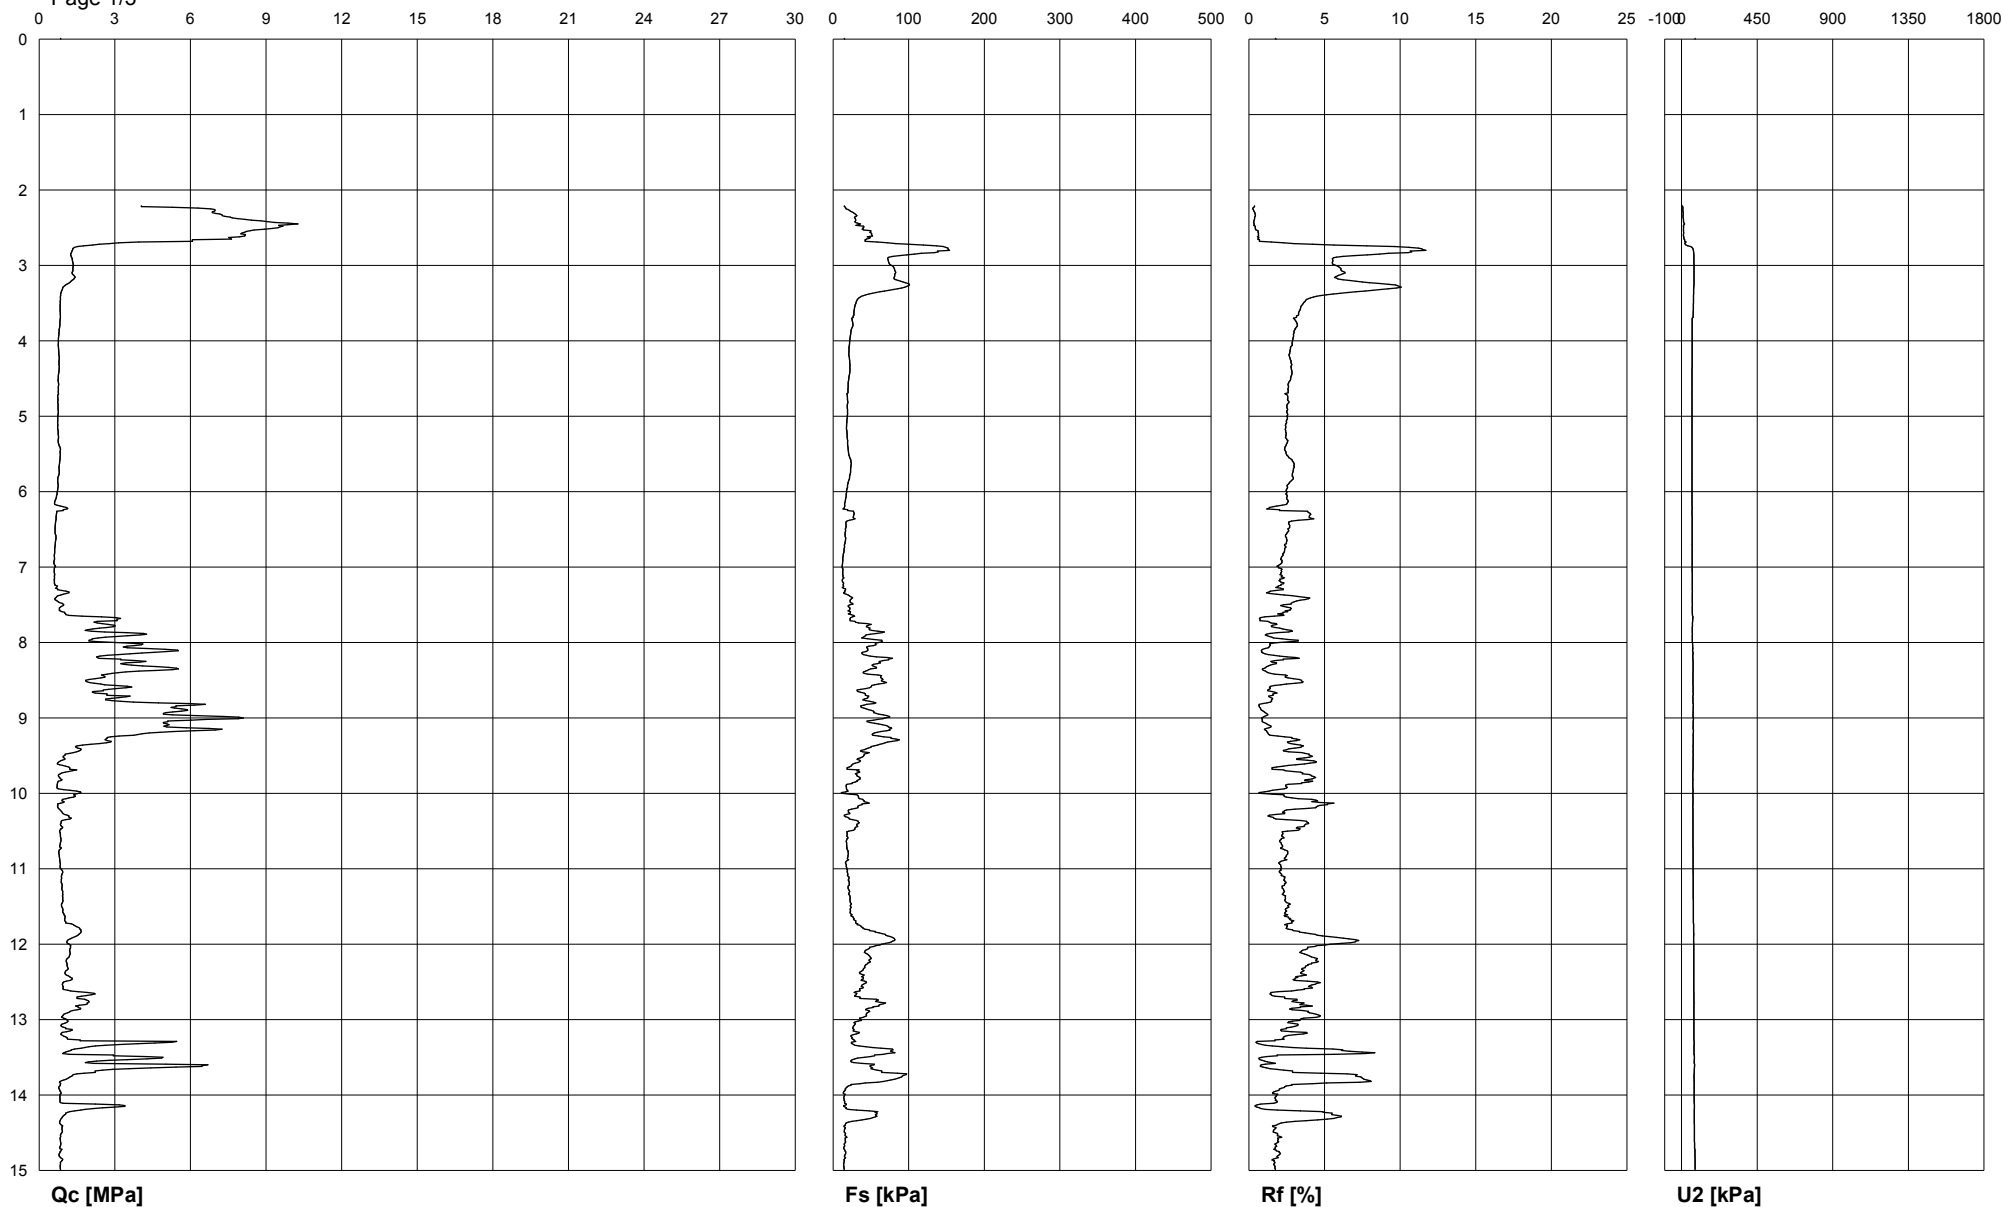

<b>AS "BMGS"</b>		<b>Commissioner: Piestatnu Nr.2 un Nr.3 rekonstrukcija</b>	
Site: Ventspils brivostas parvalde Locality: Dzintaru iela 51b un 51/3, Ventspils		Test Location: Cpt22 Date: 13.09.2013.	
		Abs. quota [cm]: 230 Prehole [cm]: 220 Hydrostatic Line [cm]: 200	

Page 2/3

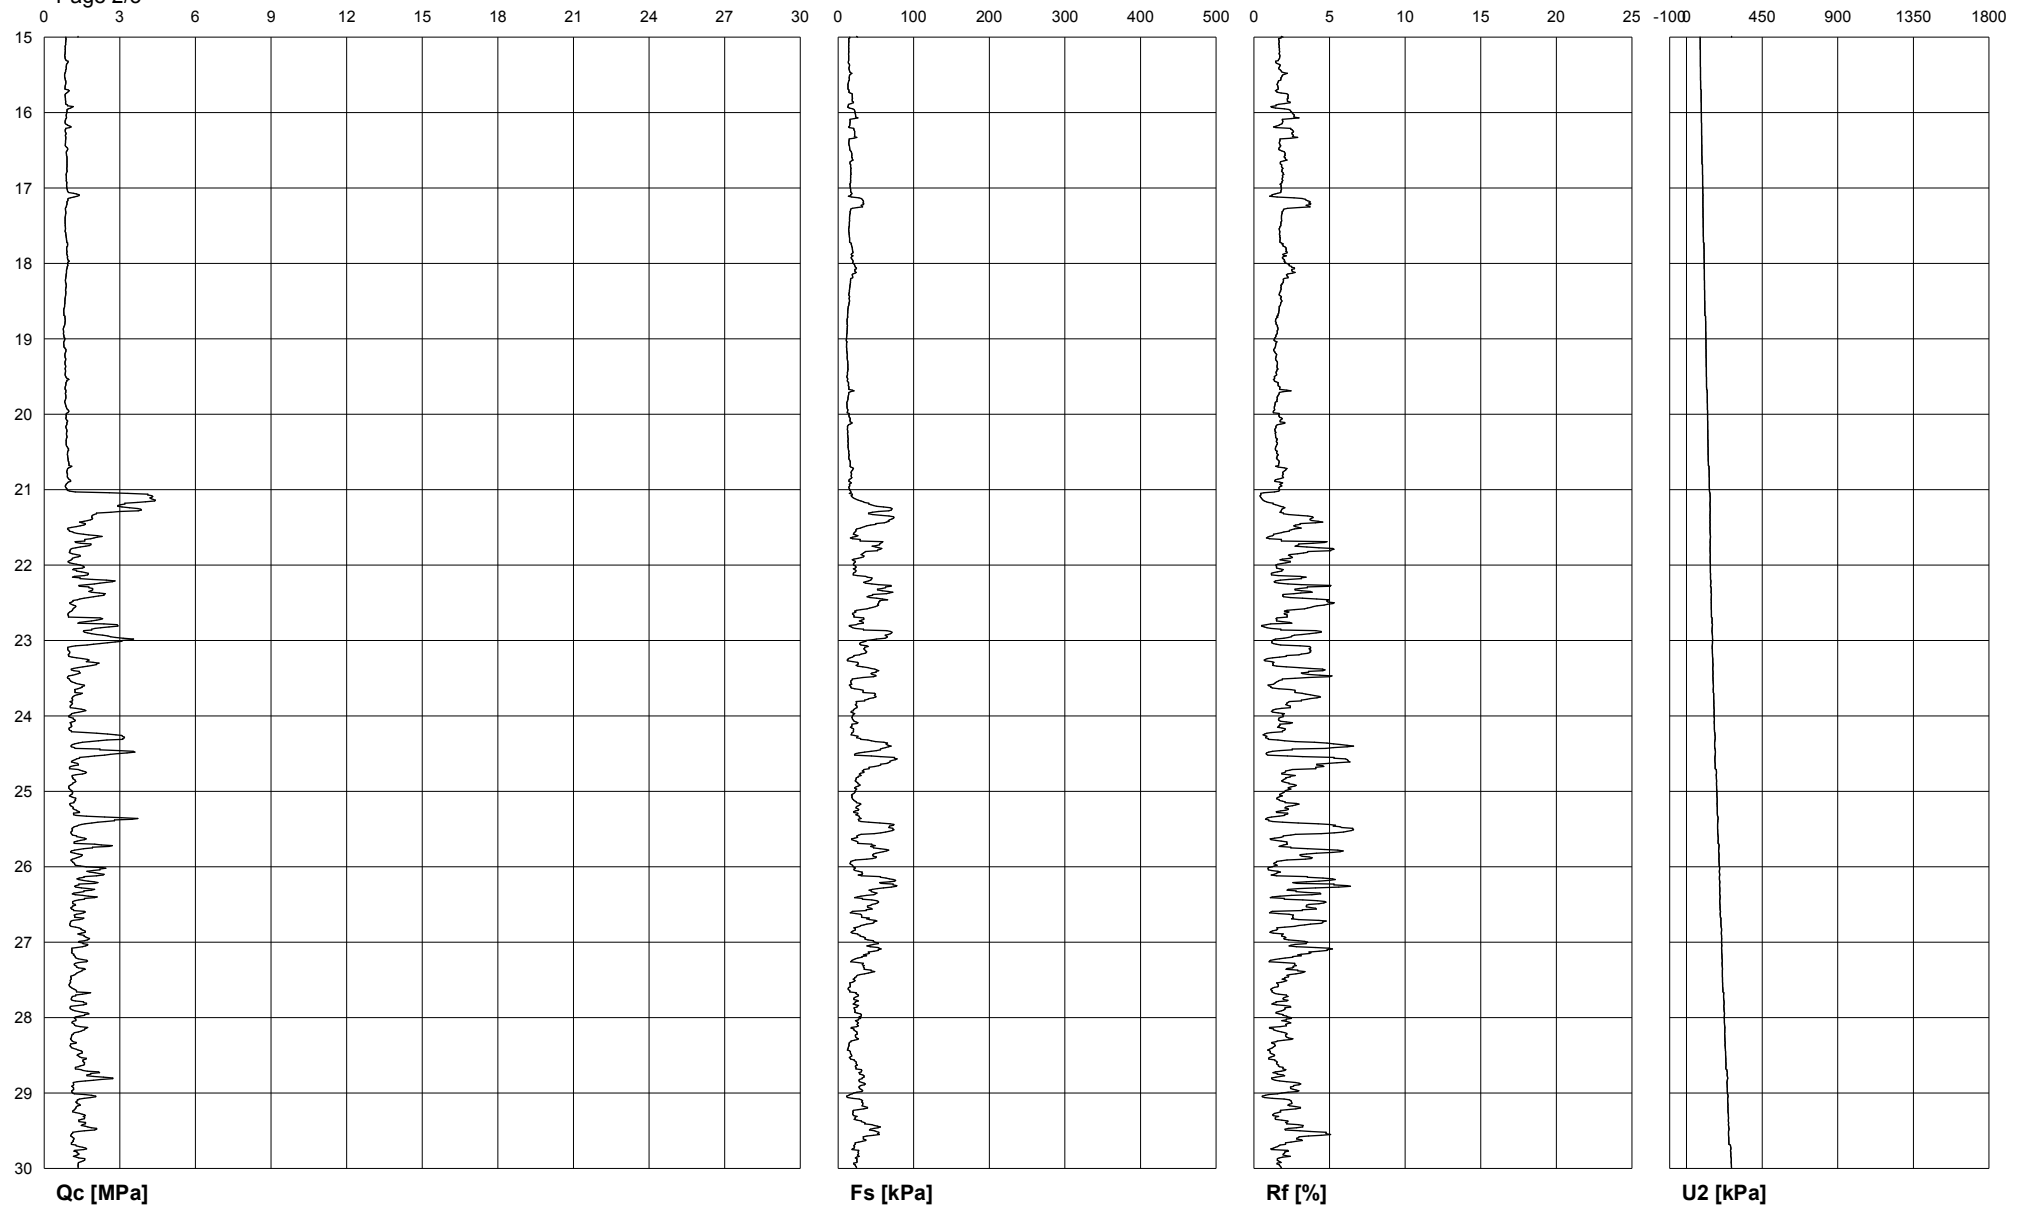

**AS "BMGS"****Commissioner: Piestatnu Nr.2 un Nr.3 rekonstrukcija**Site: Ventspils brivostas parvalde  
Locality: Dzintaru iela 51b un 51/3, VentspilsTest Location: Cpt22  
Date: 13.09.2013.Abs. quota [cm]: 230  
Prehole [cm]: 220  
Hydrostatic Line [cm]: 200

Page 3/3

