



AS "BMGS"**Commissioner: Piestatnu Nr.2 un Nr.3 rekonstrukcija**Site: Ventspils brivostas parvalde
Locality: Dzintaru iela 51b un 51/3, VentspilsTest Location: Cpt12
Date: 02.09.2013.Abs. quota [cm]: 220
Prehole [cm]: 230
Hydrostatic Line [cm]: 200

Page 1/3

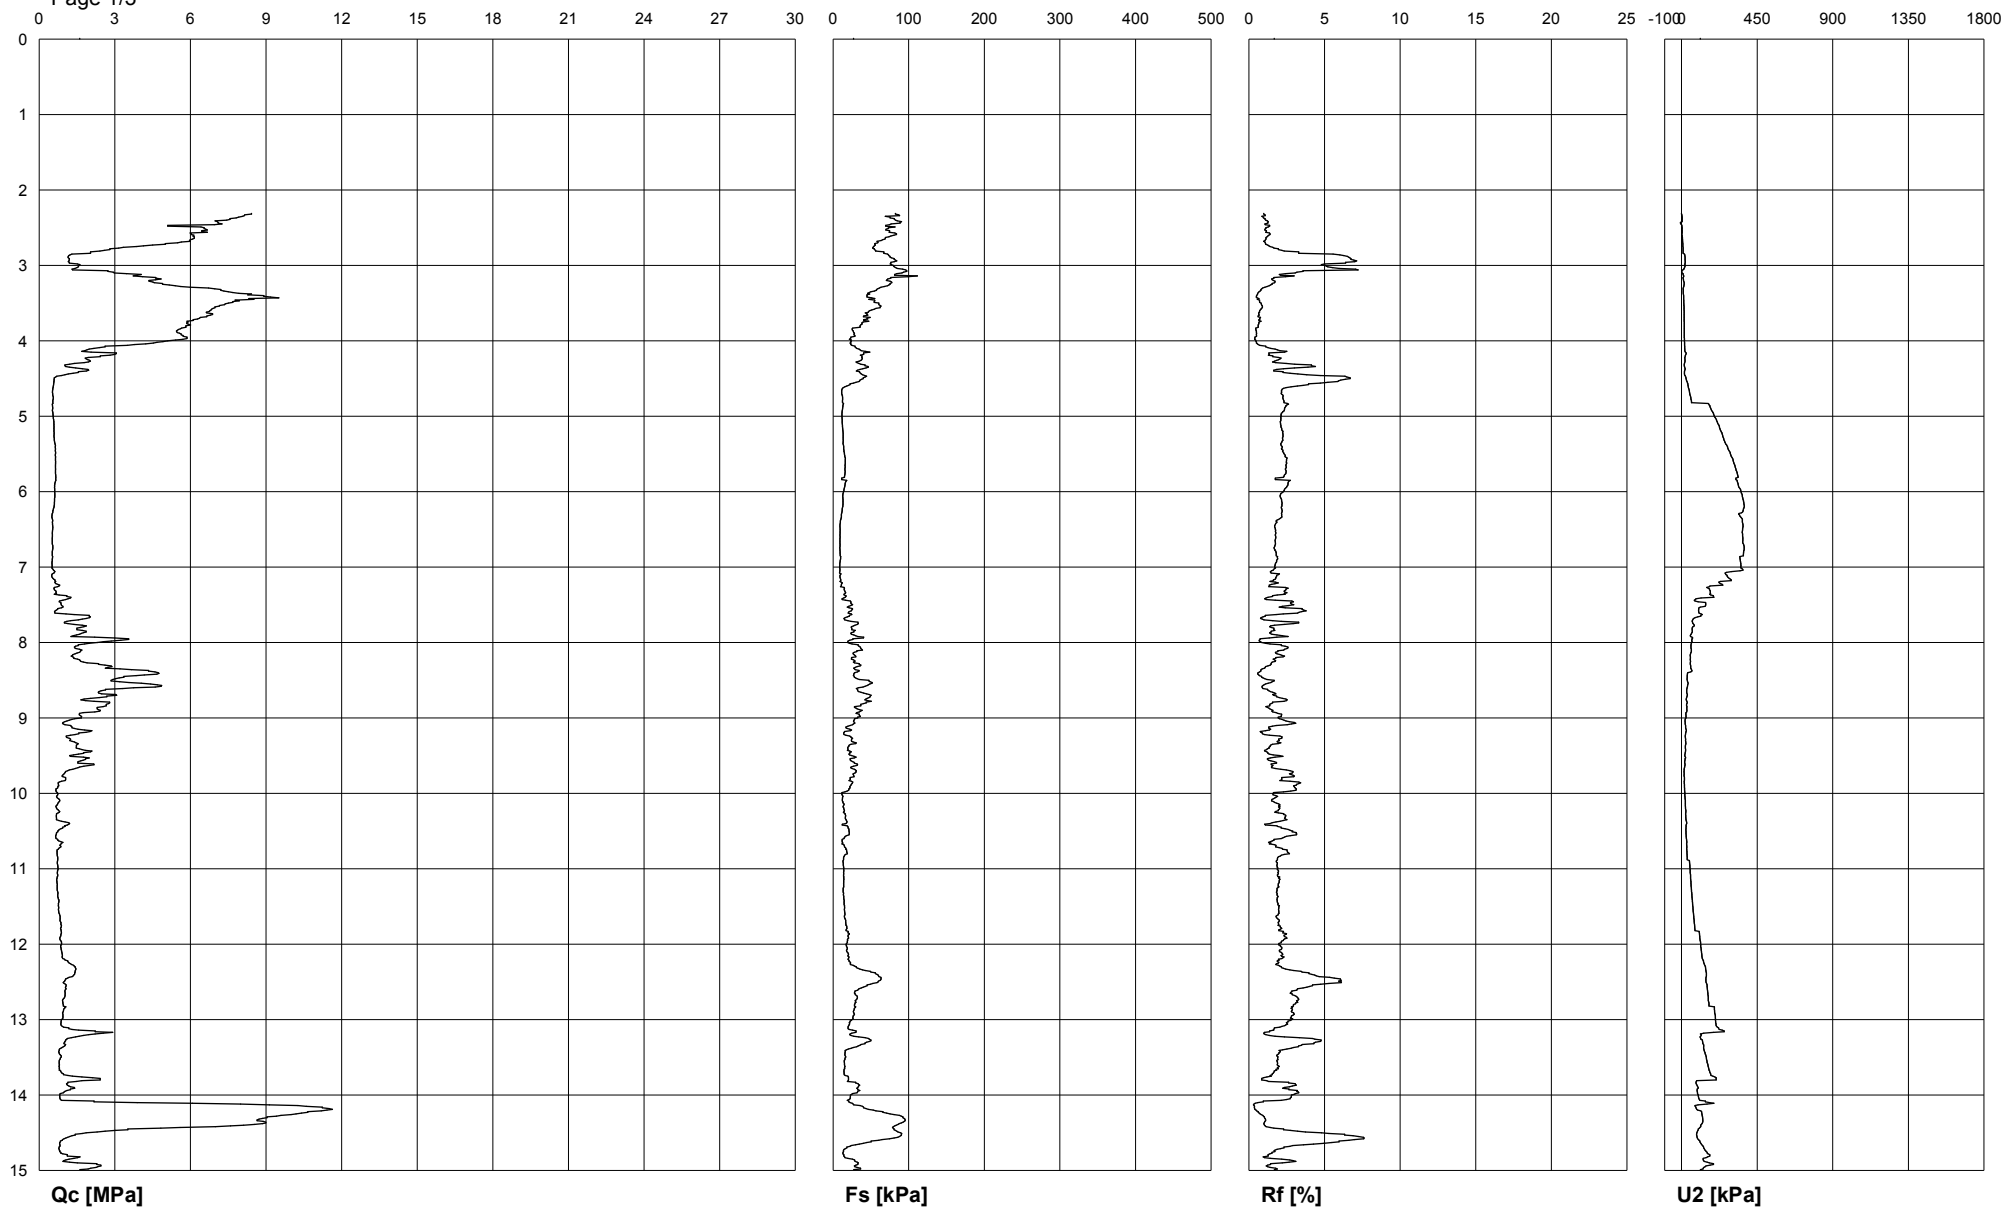

AS "BMGS"		Commissioner: Piestatnu Nr.2 un Nr.3 rekonstrukcija	
Site: Ventspils brivostas parvalde		Abs. quota [cm]: 220	
Locality: Dzintaru iela 51b un 51/3, Ventspils		Prehole [cm]: 230	
		Hydrostatic Line [cm]: 200	
Test Location: Cpt12			
Date: 02.09.2013.			

Page 2/3

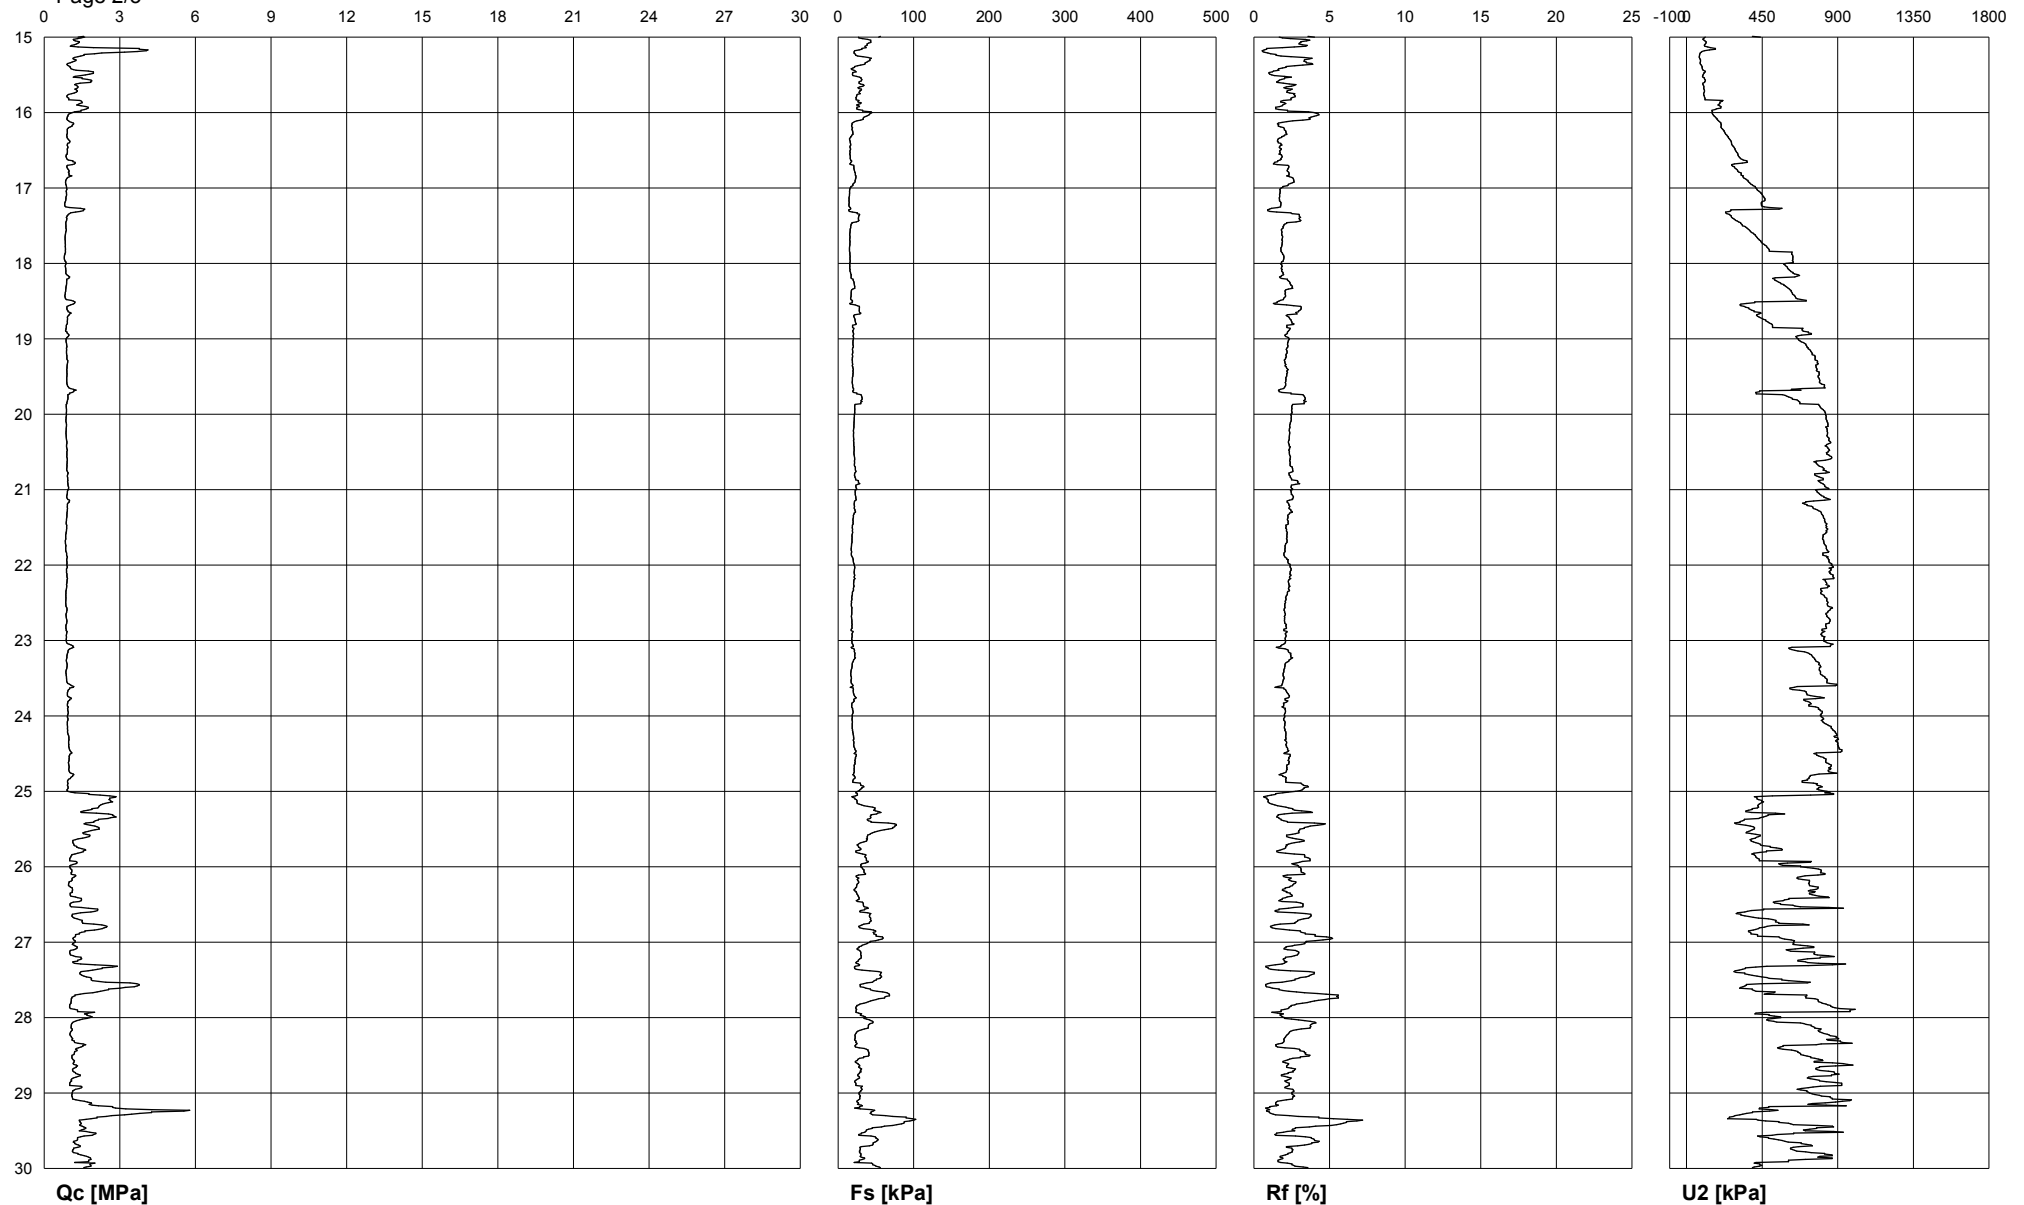

AS "BMGS"		Commissioner: Piestatnu Nr.2 un Nr.3 rekonstrukcija	
Site: Ventspils brivostas parvalde	Test Location: Cpt12	Abs. quota [cm]: 220	
Locality: Dzintaru iela 51b un 51/3, Ventspils	Date: 02.09.2013.	Prehole [cm]: 230	
		Hydrostatic Line [cm]: 200	

Page 3/3

