



**AS "BMGS"****Commissioner: Piestatnu Nr.2 un Nr.3 rekonstrukcija**Site: Ventspils brivostas parvalde  
Locality: Dzintaru iela 51b un 51/3, VentspilsTest Location: Cpt13  
Date: 03.09.2013.Abs. quota [cm]: 250  
Prehole [cm]: 200  
Hydrostatic Line [cm]: 230

Page 1/3

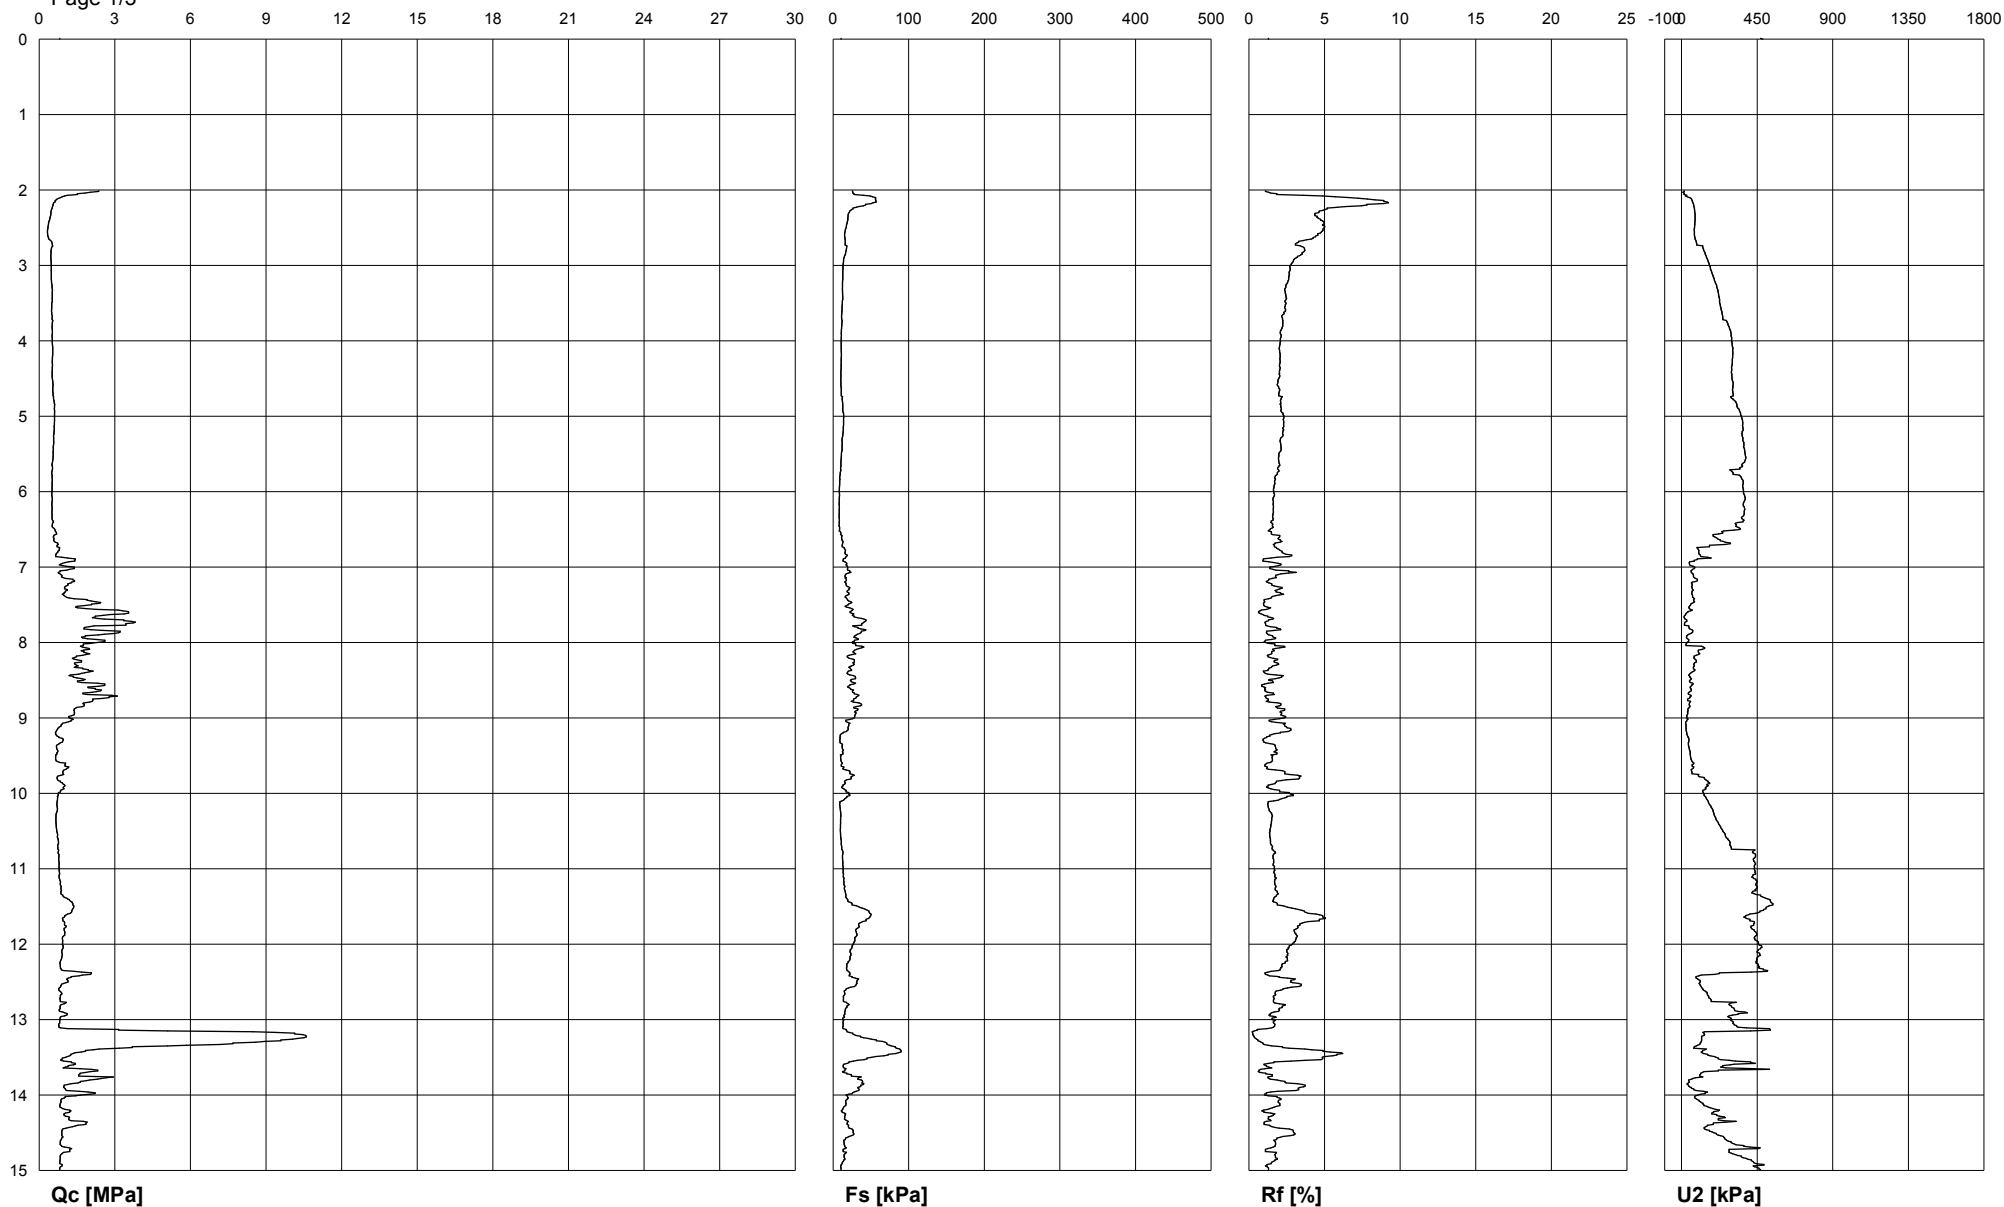

<b>AS "BMGS"</b>		<b>Commissioner: Piestatnu Nr.2 un Nr.3 rekonstrukcija</b>	
Site: Ventspils brivostas parvalde Locality: Dzintaru iela 51b un 51/3, Ventspils		Test Location: Cpt13 Date: 03.09.2013.	
		Abs. quota [cm]: 250 Prehole [cm]: 200 Hydrostatic Line [cm]: 230	

Page 2/3

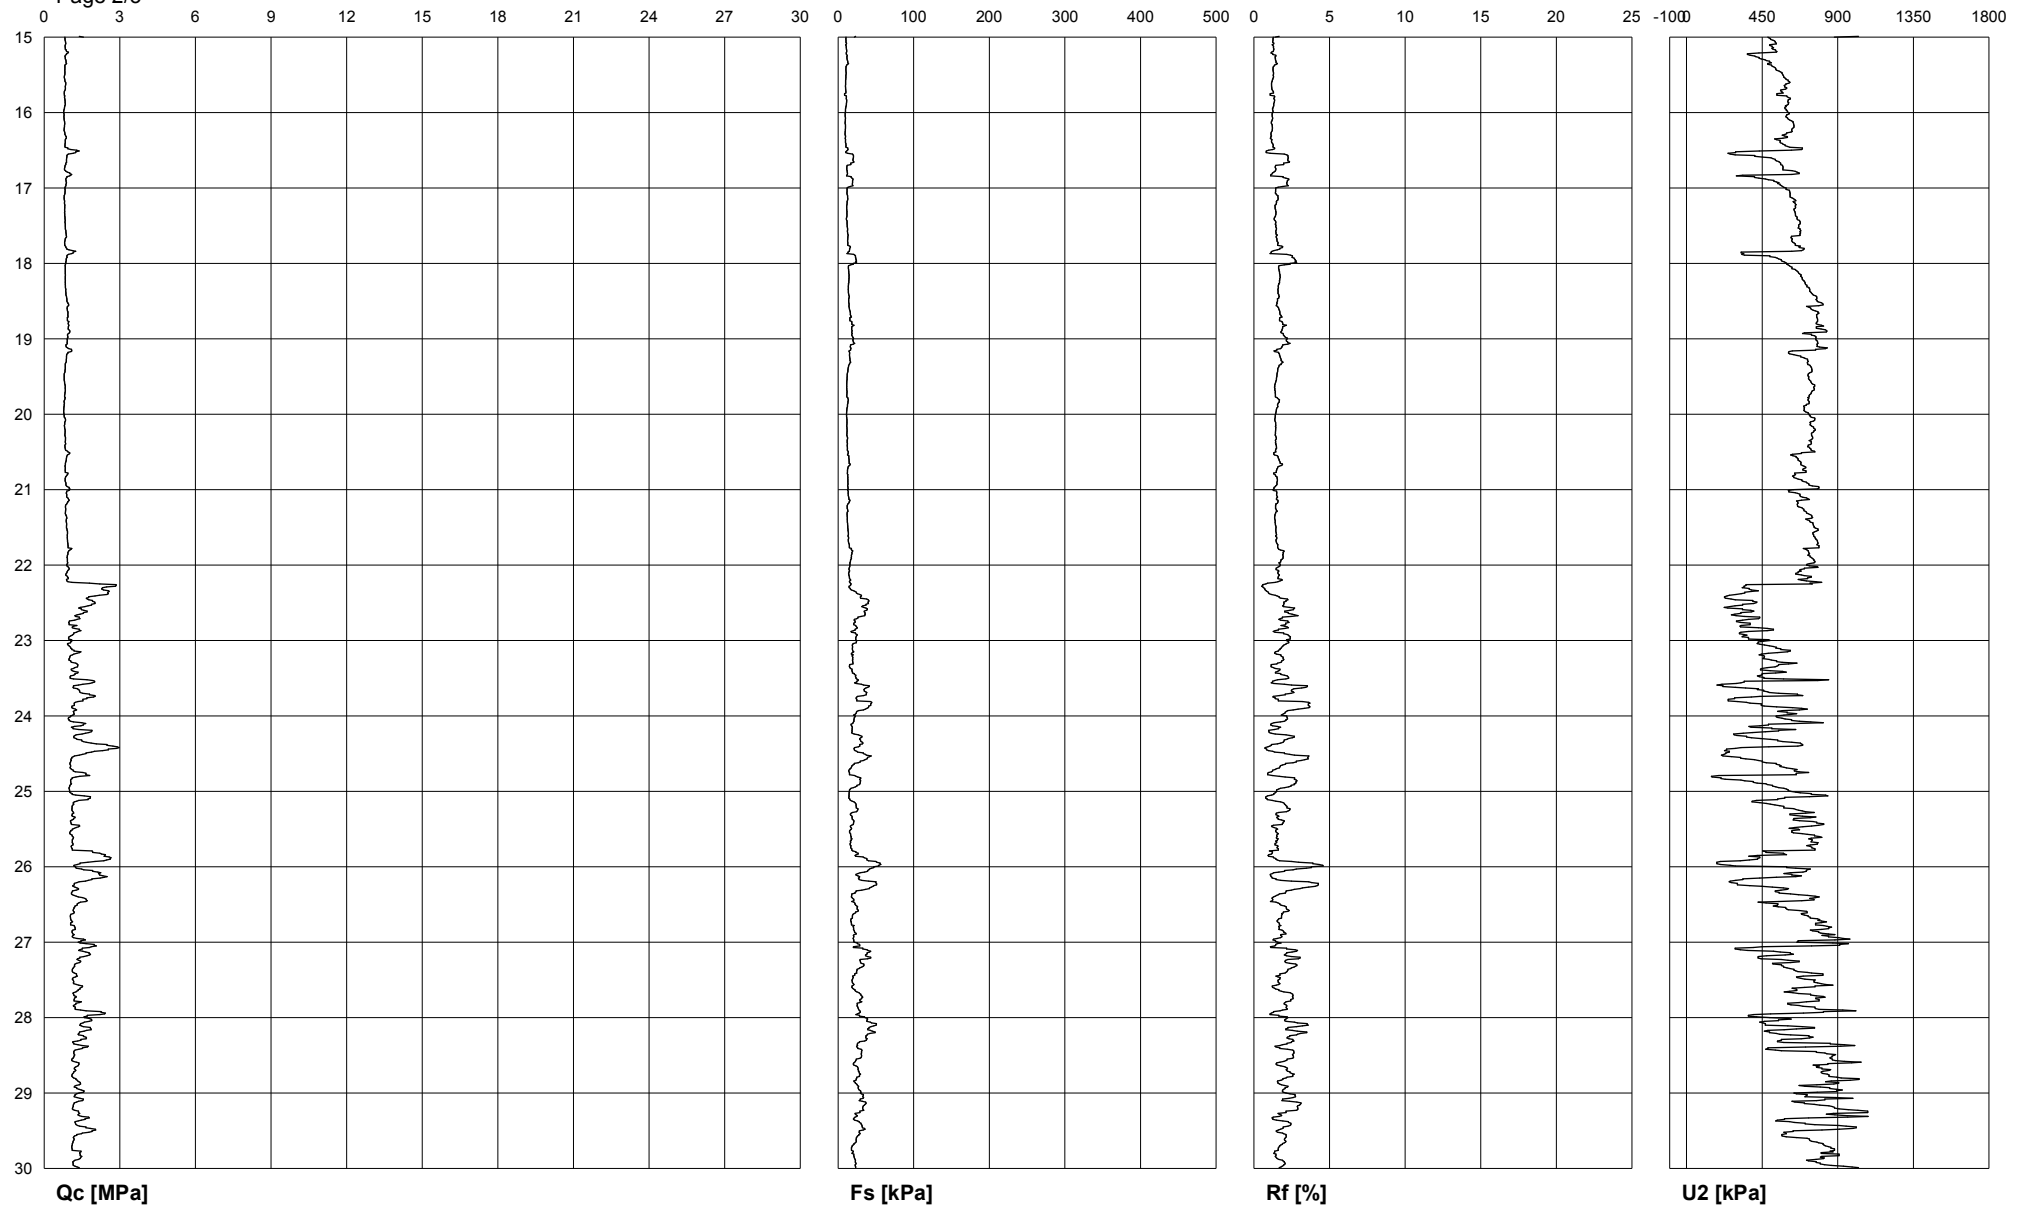

<b>AS "BMGS"</b>		<b>Commissioner: Piestatnu Nr.2 un Nr.3 rekonstrukcija</b>	
Site: Ventspils brivostas parvalde Locality: Dzintaru iela 51b un 51/3, Ventspils		Test Location: Cpt13 Date: 03.09.2013.	
		Abs. quota [cm]: 250 Prehole [cm]: 200 Hydrostatic Line [cm]: 230	

Page 3/3

