



**AS "BMGS"****Commissioner: Piestatnu Nr.2 un Nr.3 rekonstrukcija**Site: Ventspils brivostas parvalde  
Locality: Dzintaru iela 51b un 51/3, VentspilsTest Location: Cpt17  
Date: 09.09.2013.Abs. quota [cm]: 230  
Prehole [cm]: 200  
Hydrostatic Line [cm]: 200

Page 1/3

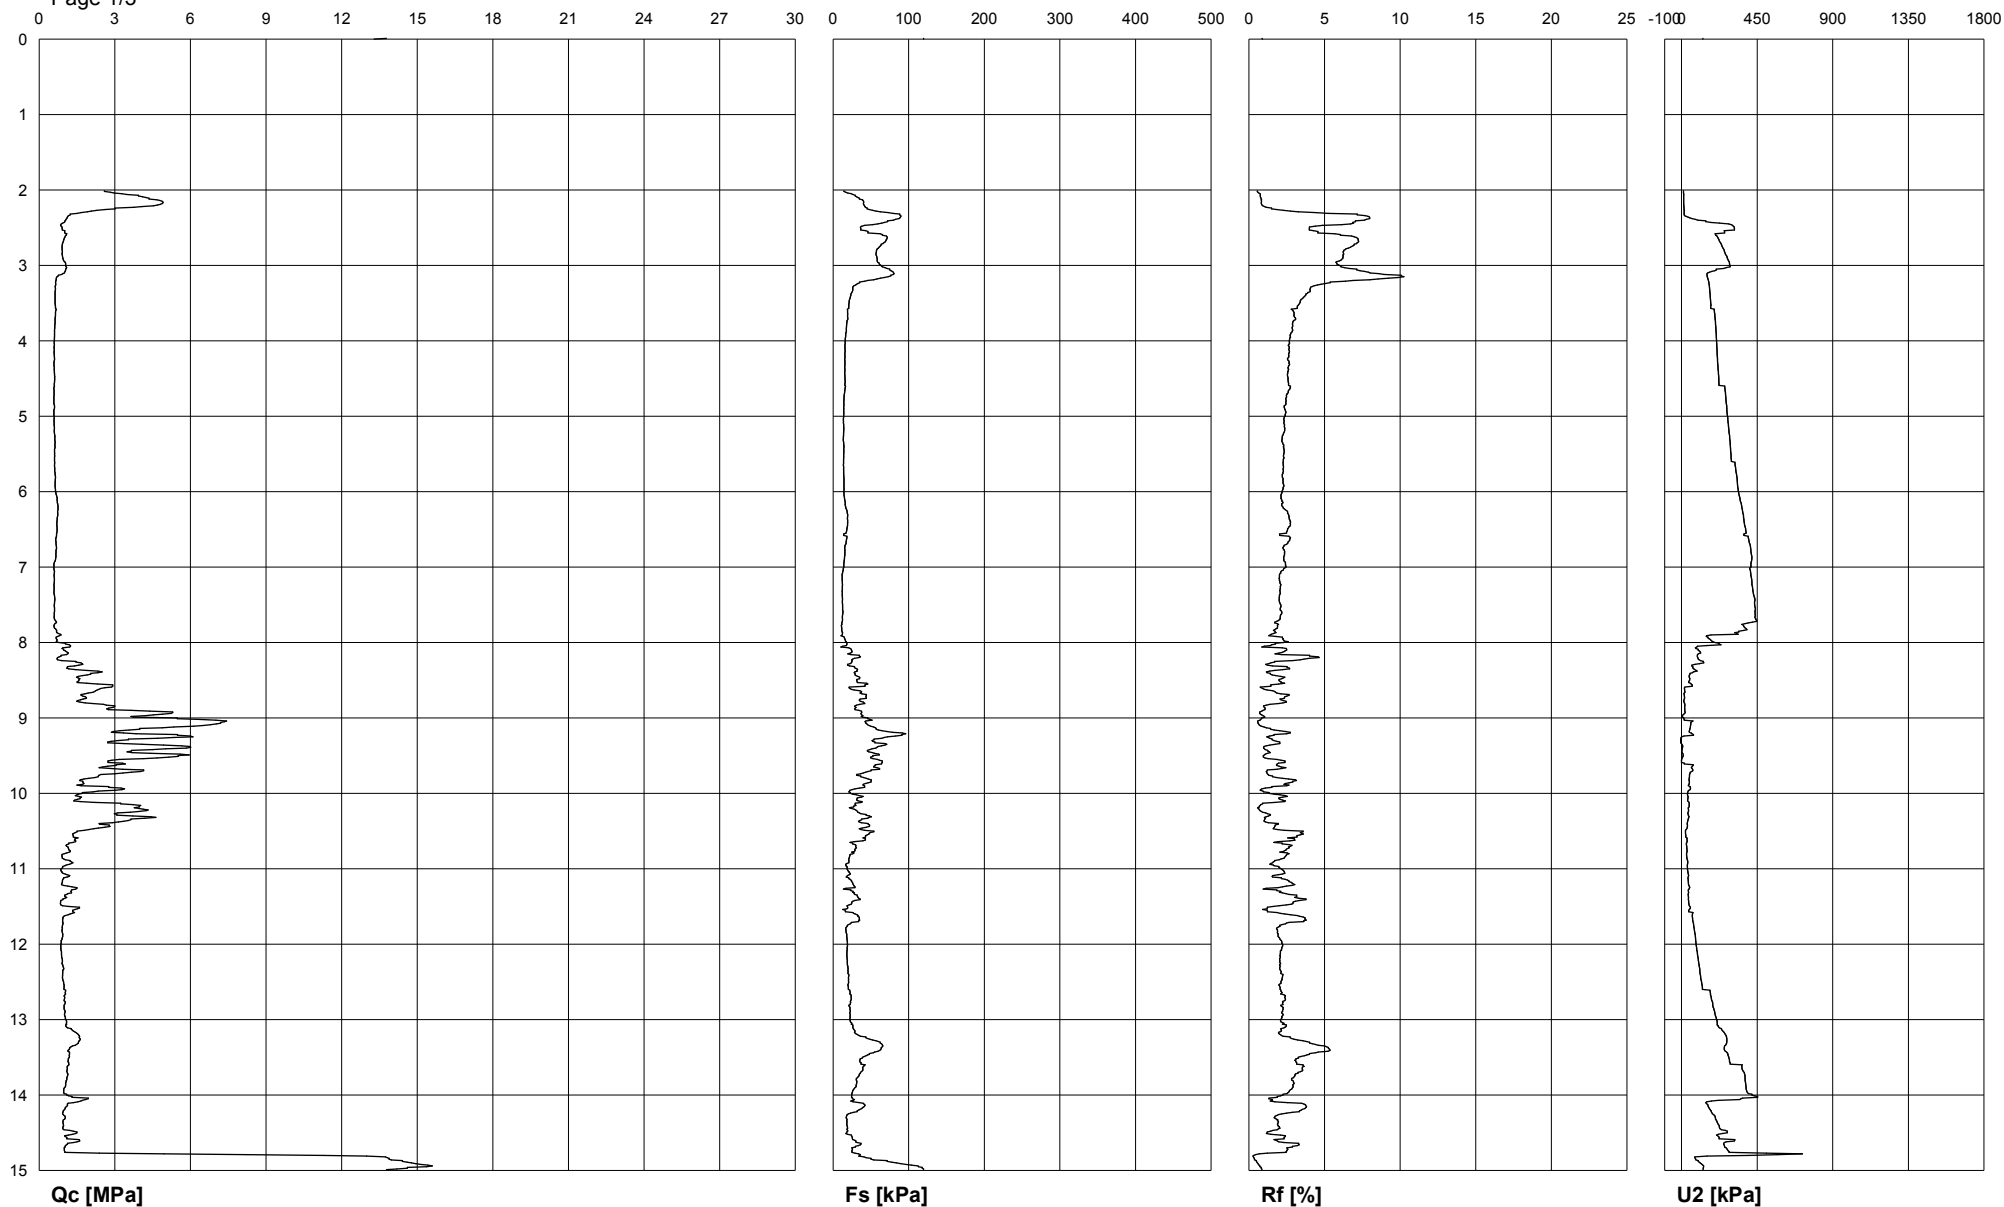


AS "BMGS"		Commissioner: Piestatnu Nr.2 un Nr.3 rekonstrukcija	
Site: Ventspils brivostas parvalde	Test Location: Cpt17 Date: 09.09.2013.	Abs. quota [cm]: 230	
Locality: Dzintaru iela 51b un 51/3, Ventspils		Prehole [cm]: 200	
		Hydrostatic Line [cm]: 200	

Page 2/3

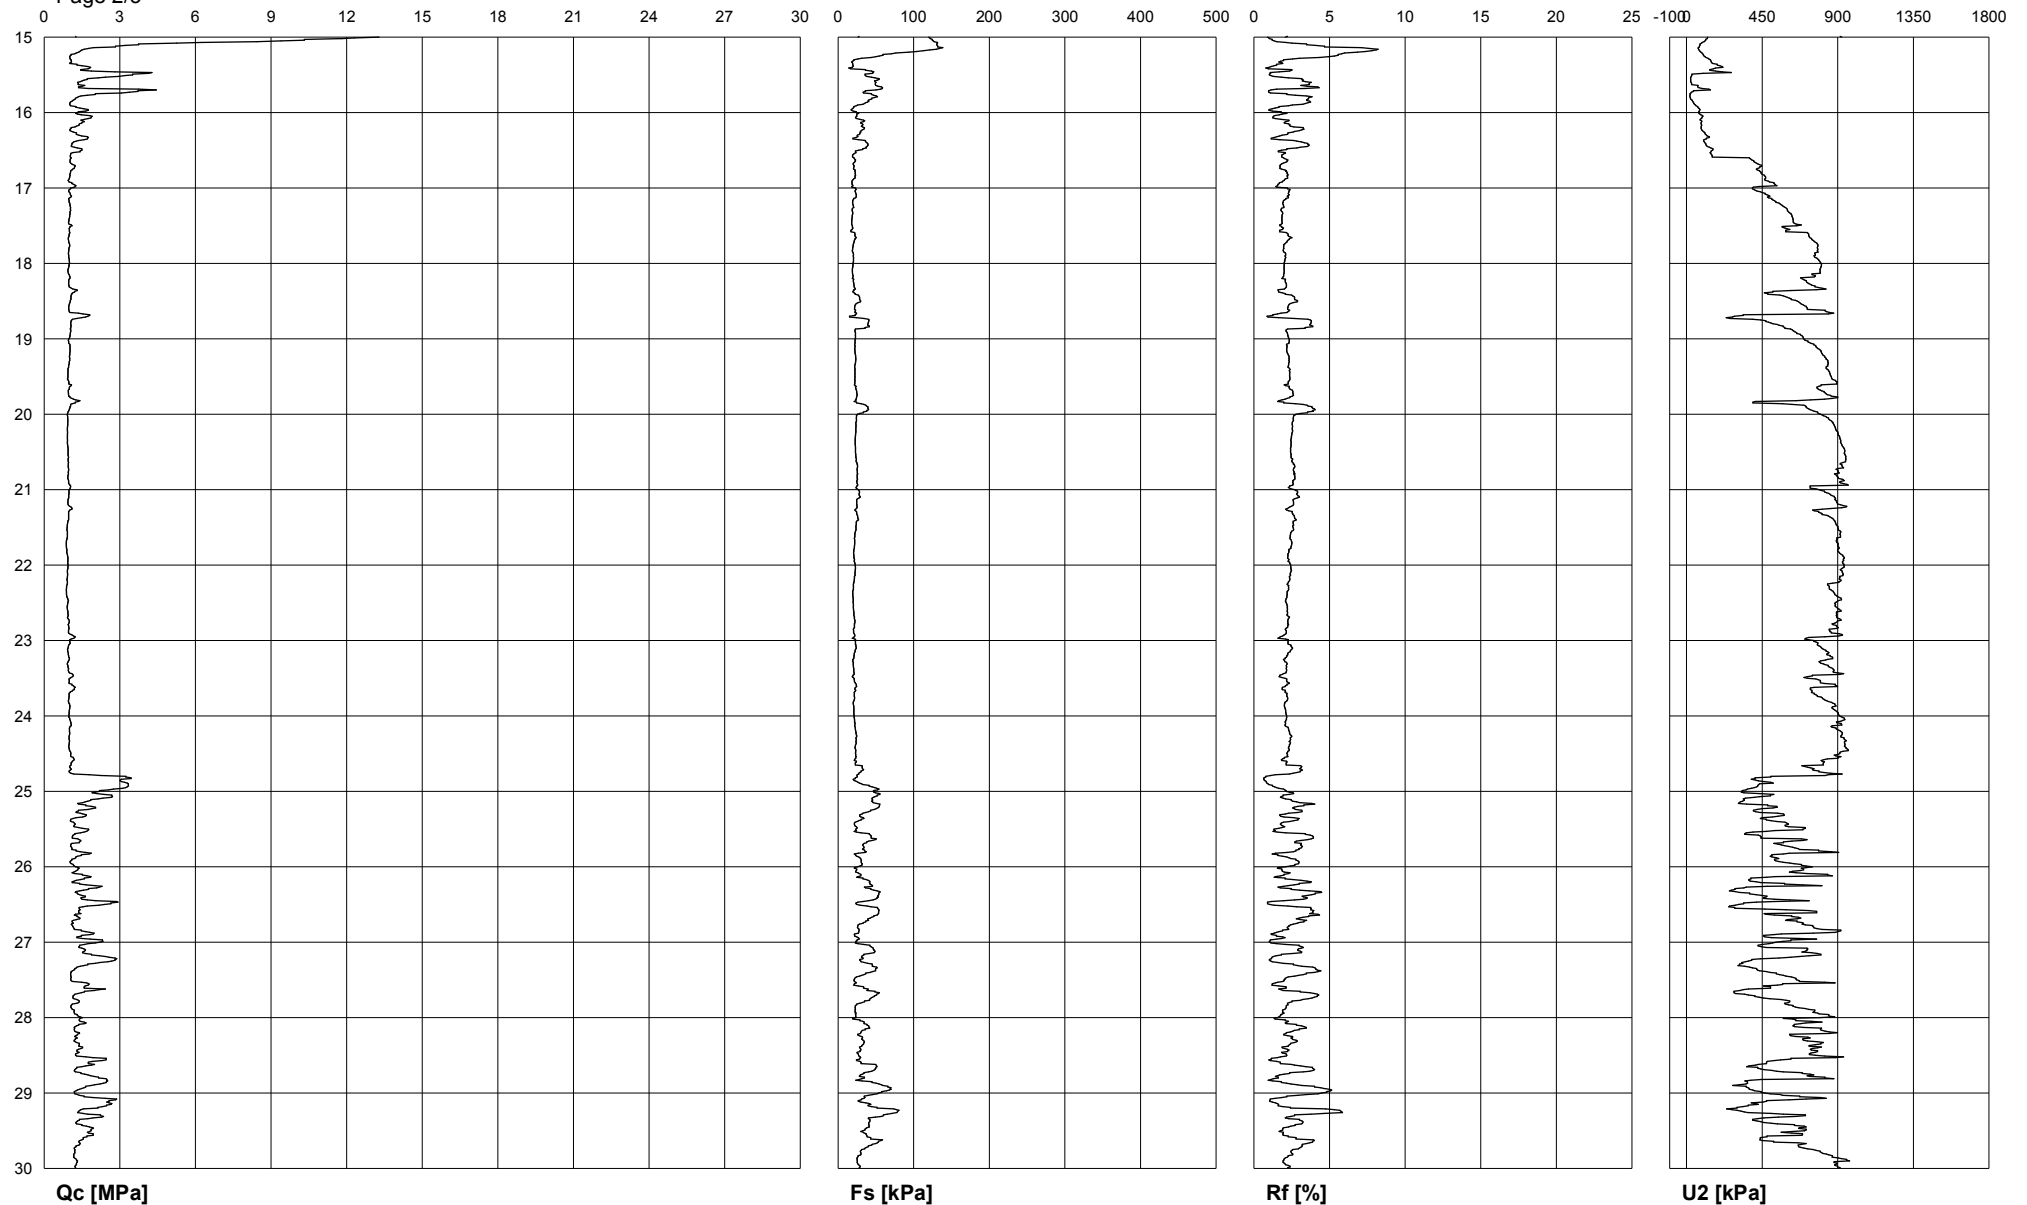

**AS "BMGS"****Commissioner: Piestatnu Nr.2 un Nr.3 rekonstrukcija**Site: Ventspils brivostas parvalde  
Locality: Dzintaru iela 51b un 51/3, VentspilsTest Location: Cpt17  
Date: 09.09.2013.Abs. quota [cm]: 230  
Prehole [cm]: 200  
Hydrostatic Line [cm]: 200

Page 3/3

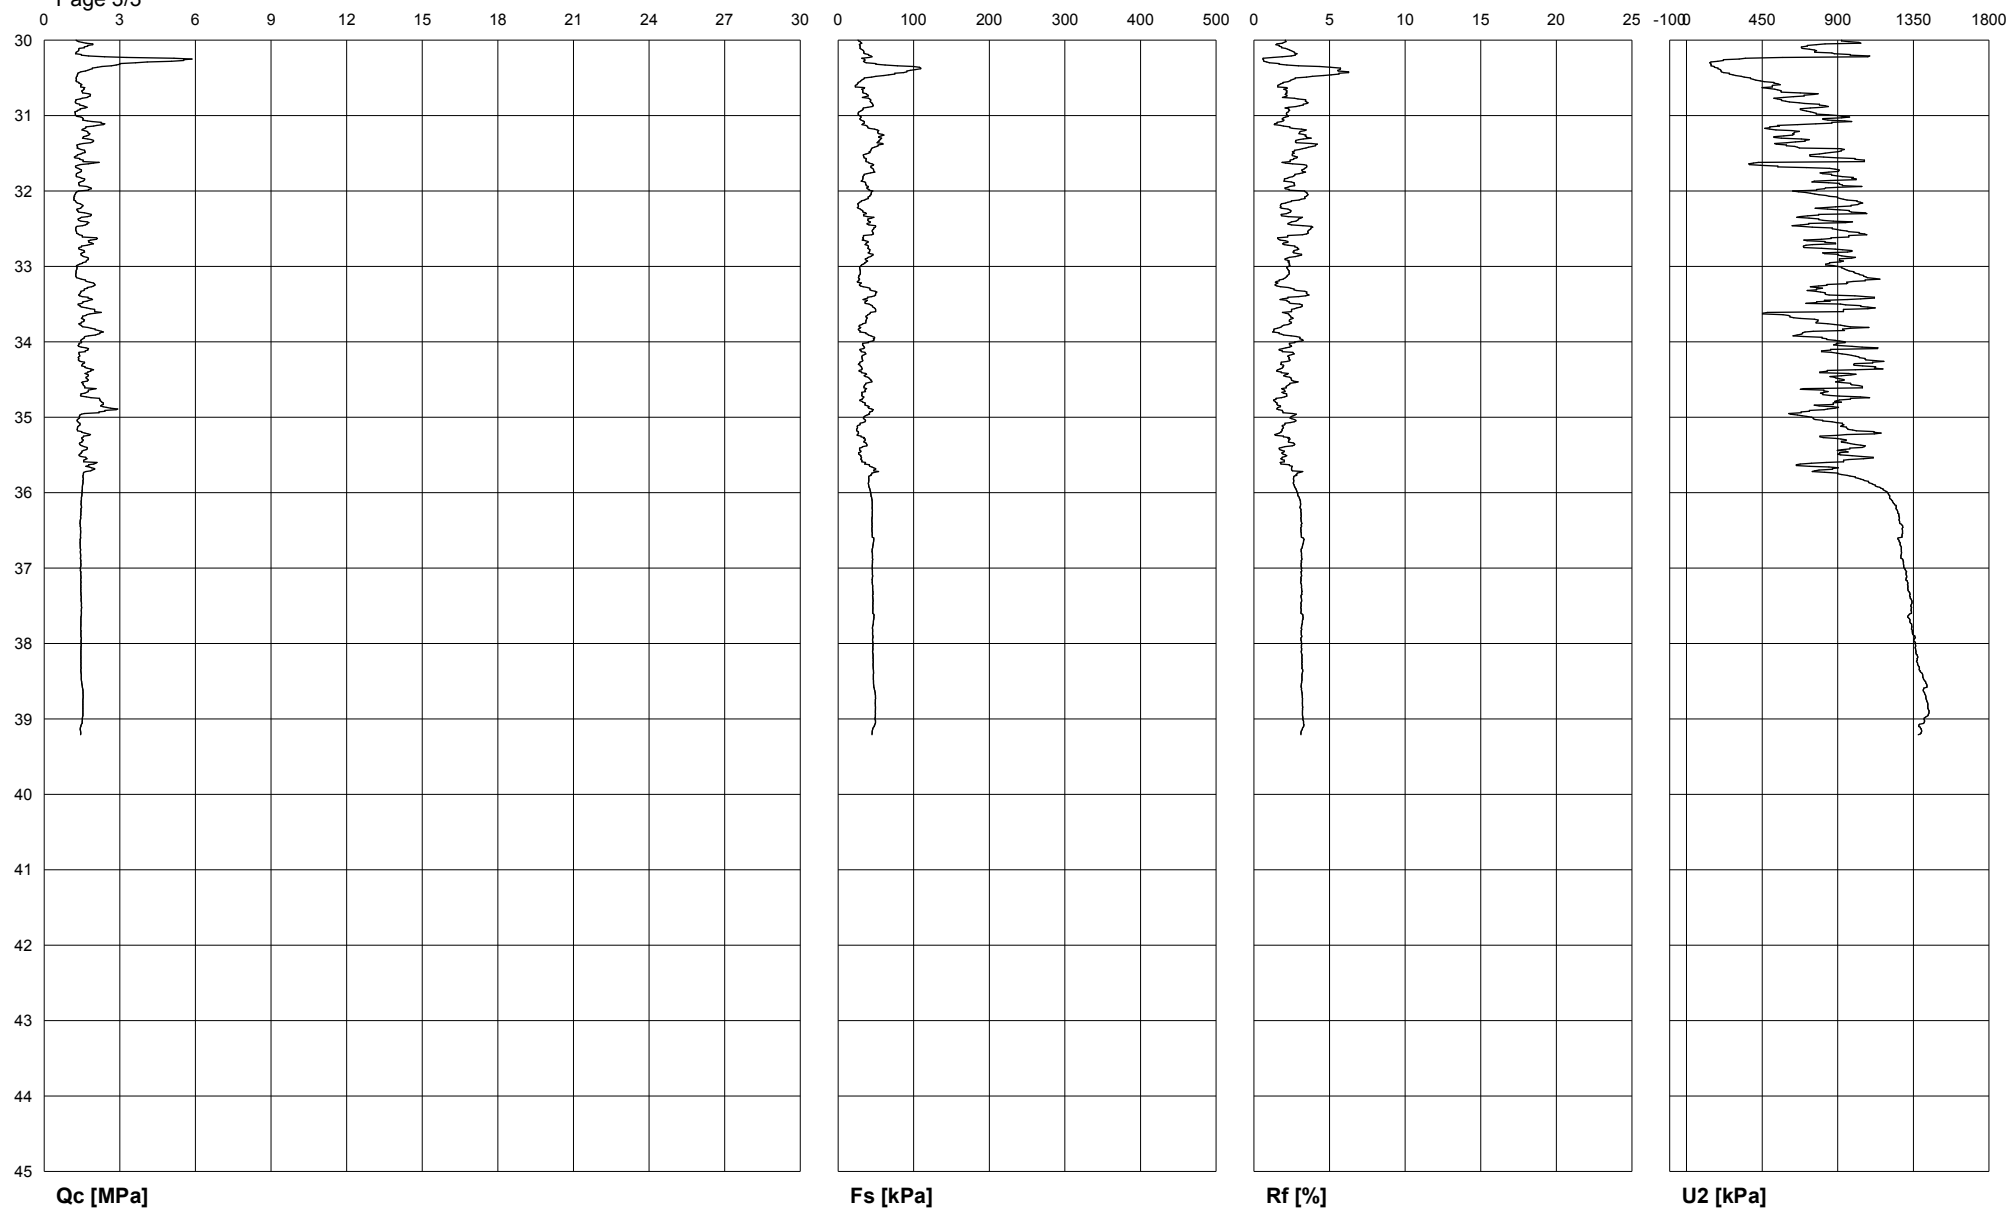**Qc [MPa]****Fs [kPa]****Rf [%]****U2 [kPa]**