



AS "BMGS"**Commissioner: Piestatnu Nr.2 un Nr.3 rekonstrukcija**Site: Ventspils brivostas parvalde
Locality: Dzintaru iela 51b un 51/3, VentspilsTest Location: Cpt18
Date: 10.09.2013.Abs. quota [cm]: 250
Prehole [cm]: 220
Hydrostatic Line [cm]: 220

Page 1/4

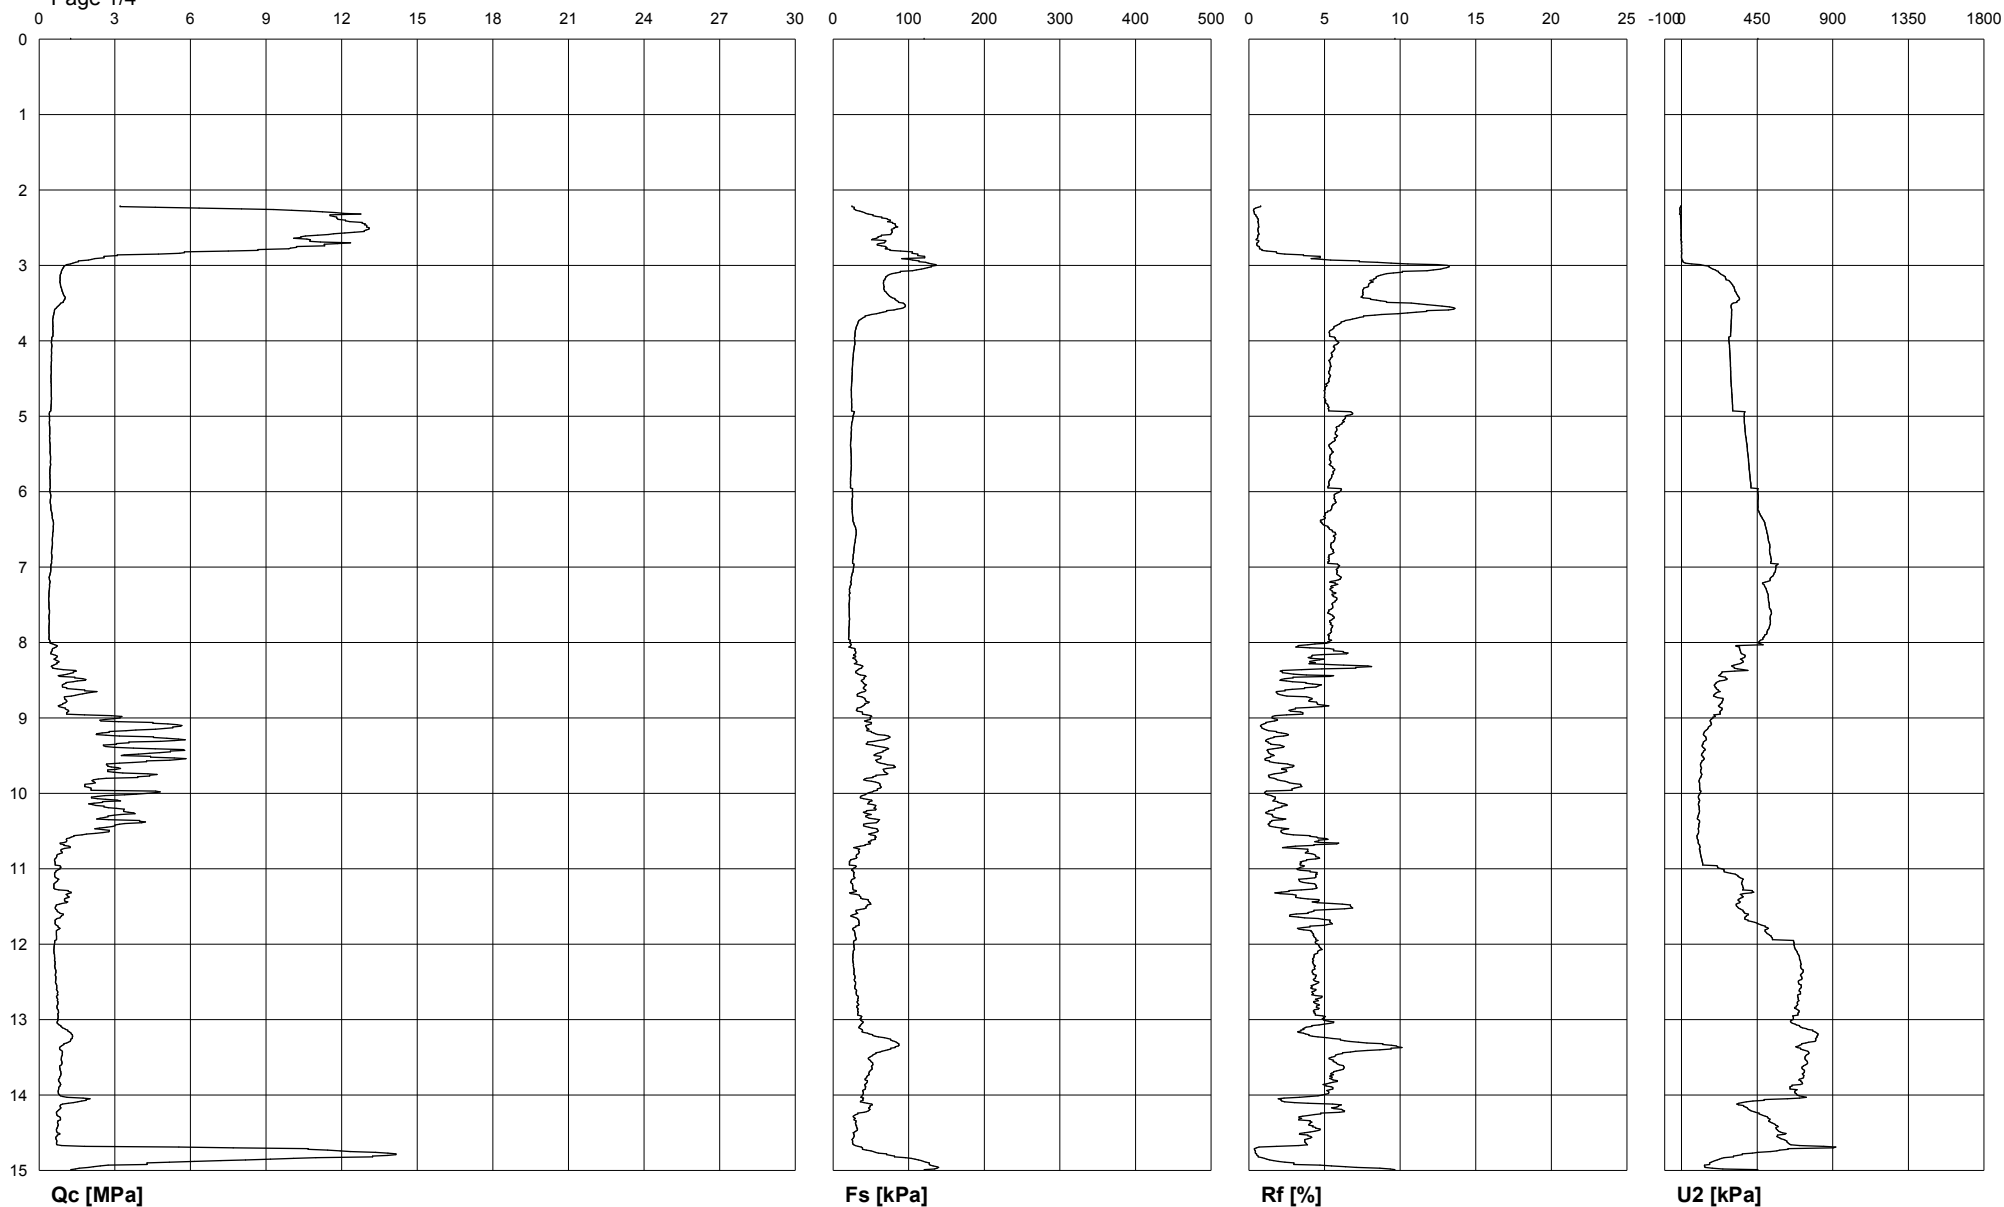


AS "BMGS"		Commissioner: Piestatnu Nr.2 un Nr.3 rekonstrukcija	
Site: Ventspils brivostas parvalde	Test Location: Cpt18	Abs. quota [cm]: 250	
Locality: Dzintaru iela 51b un 51/3, Ventspils		Prehole [cm]: 220	
		Hydrostatic Line [cm]: 220	

Page 2/4

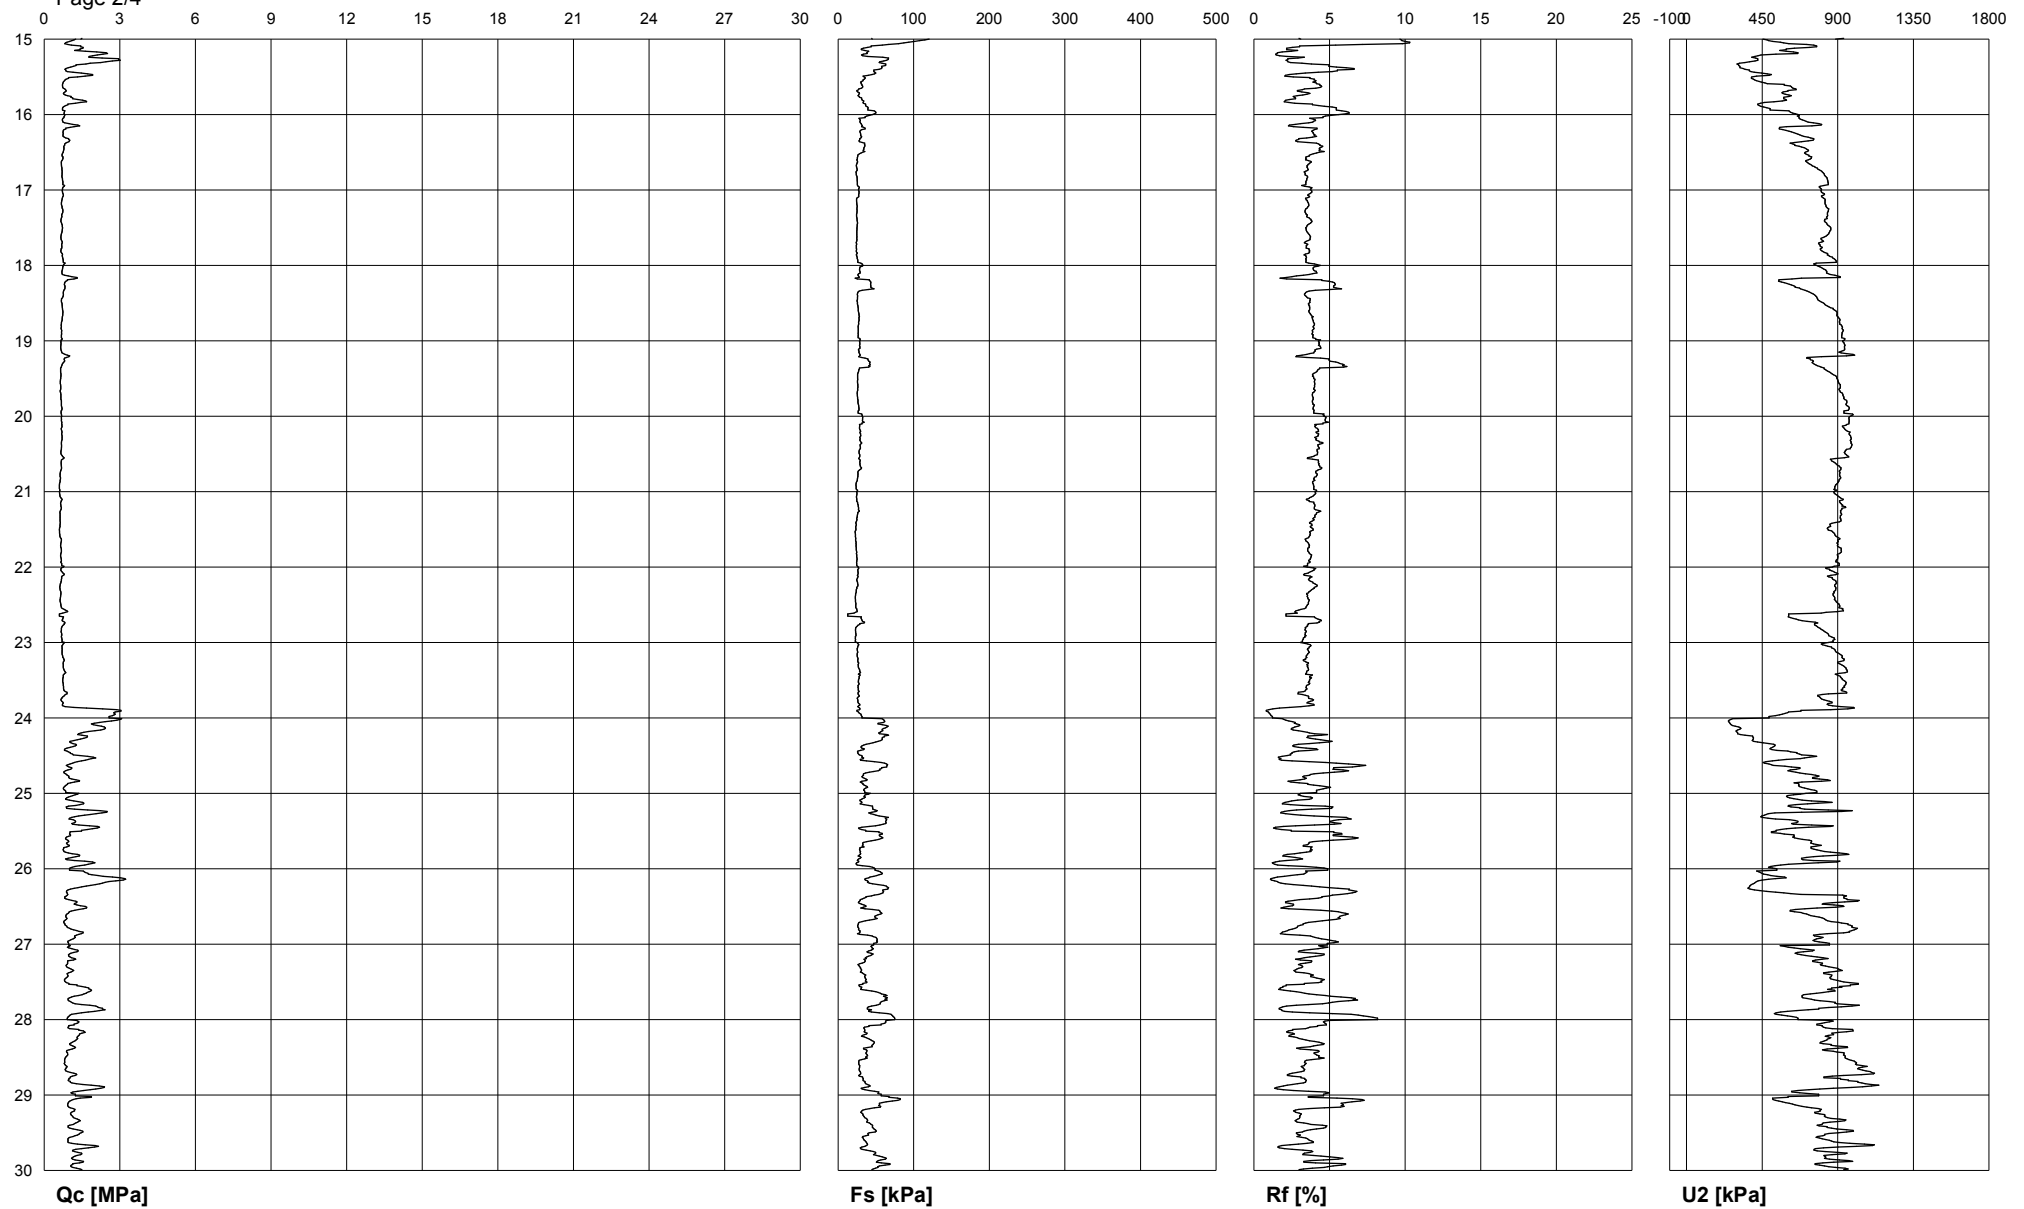

AS "BMGS"		Commissioner: Piestatnu Nr.2 un Nr.3 rekonstrukcija	
Site: Ventspils brivostas parvalde	Test Location: Cpt18	Abs. quota [cm]: 250	
Locality: Dzintaru iela 51b un 51/3, Ventspils	Date: 10.09.2013.	Prehole [cm]: 220	
		Hydrostatic Line [cm]: 220	

Page 3/4

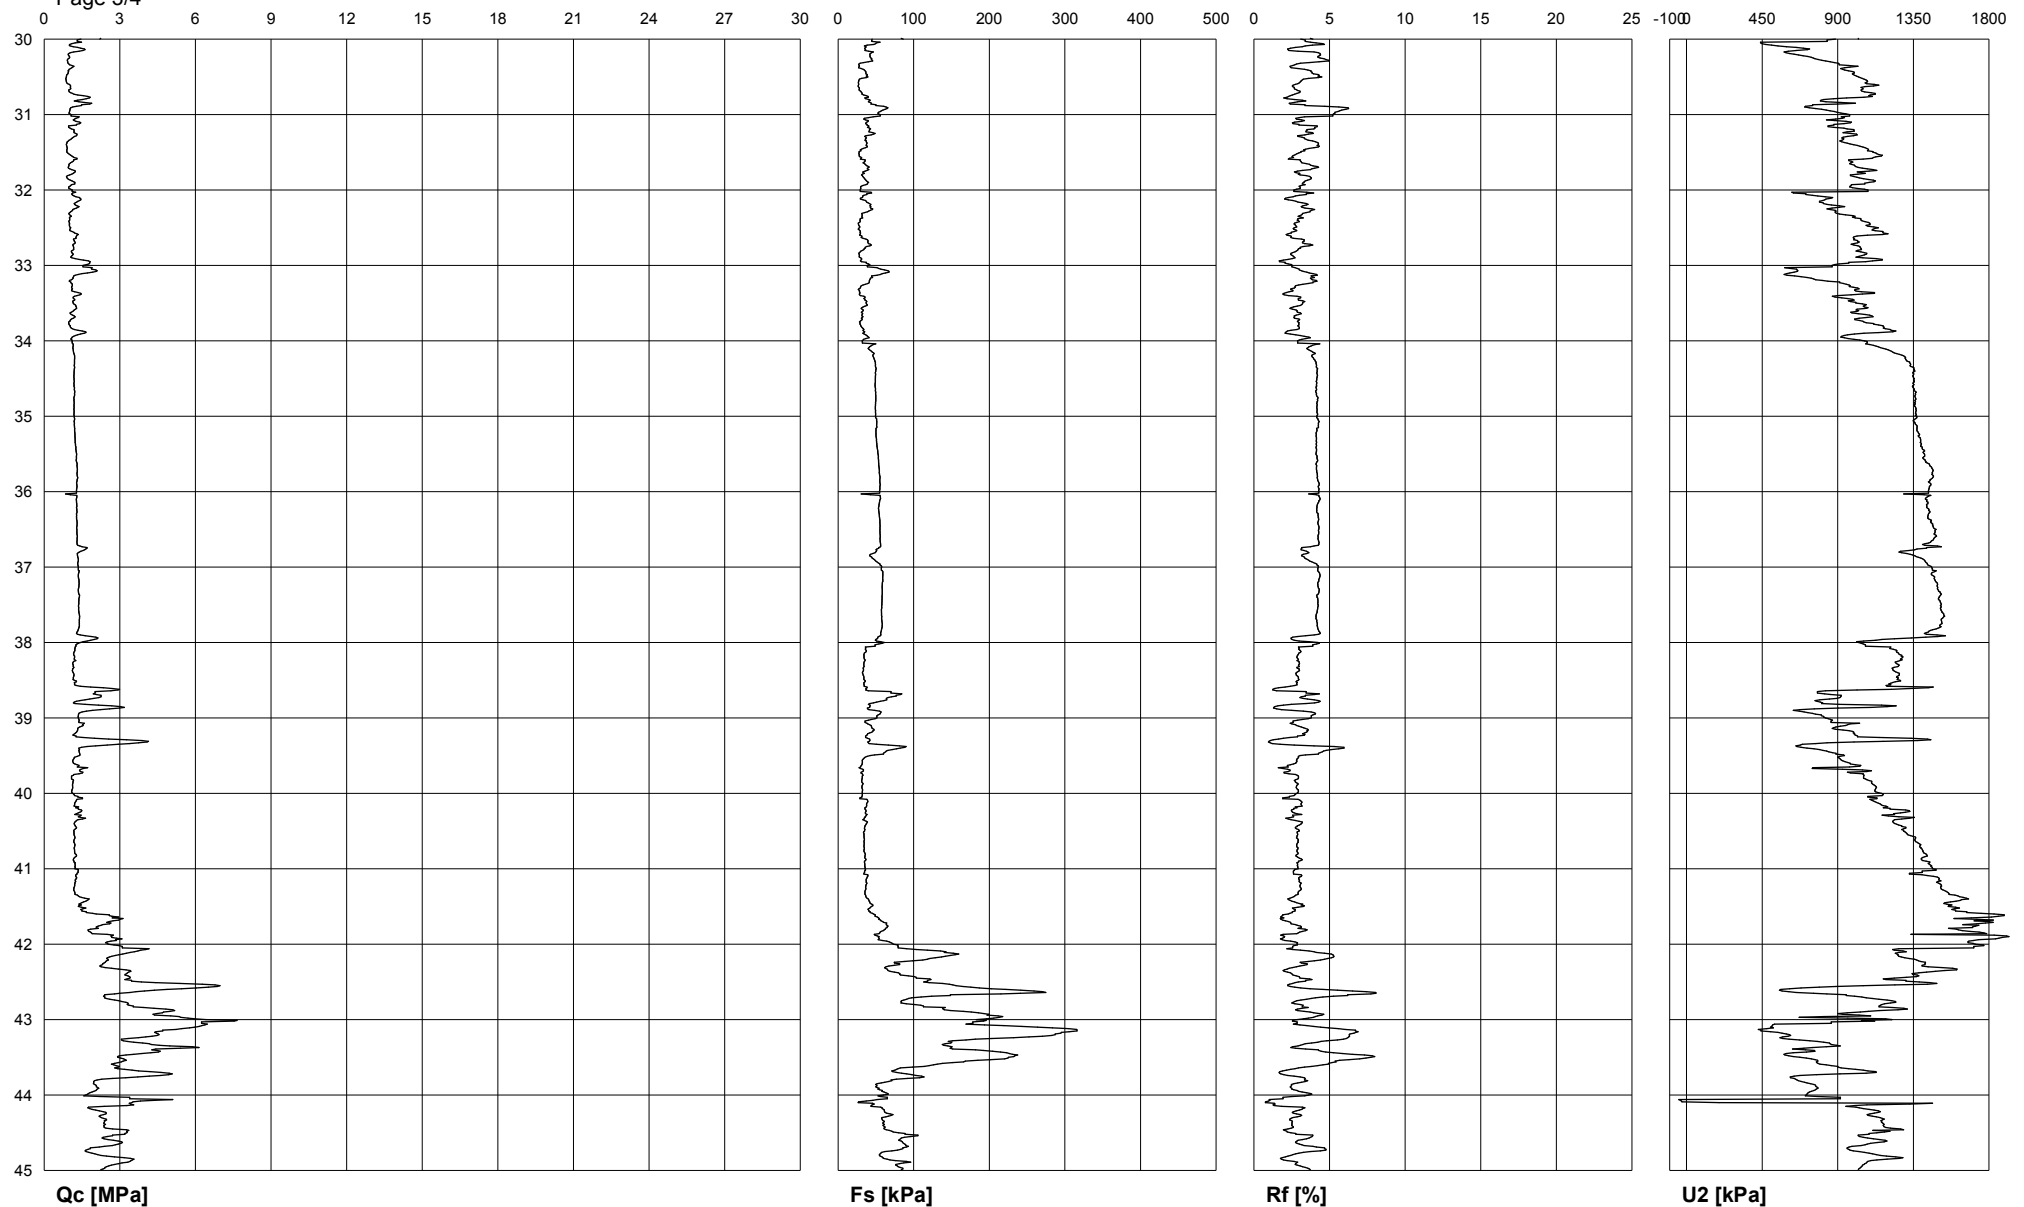

AS "BMGS"		Commissioner: Piestatnu Nr.2 un Nr.3 rekonstrukcija	
Site: Ventspils brivostas parvalde Locality: Dzintaru iela 51b un 51/3, Ventspils		Test Location: Cpt18 Date: 2013.08.29.	
		Abs. quota [cm]: 250 Prehole [cm]: 220 Hydrostatic Line [cm]: 220	

Page 4/4

