



AS "BMGS"**Commissioner: Piestatnu Nr.2 un Nr.3 rekonstrukcija**Site: Ventspils brivostas parvalde
Locality: Dzintaru iela 51b un 51/3, VentspilsTest Location: Cpt19
Date: 11.09.2013.Abs. quota [cm]: 230
Prehole [cm]: 250
Hydrostatic Line [cm]: 210

Page 1/3

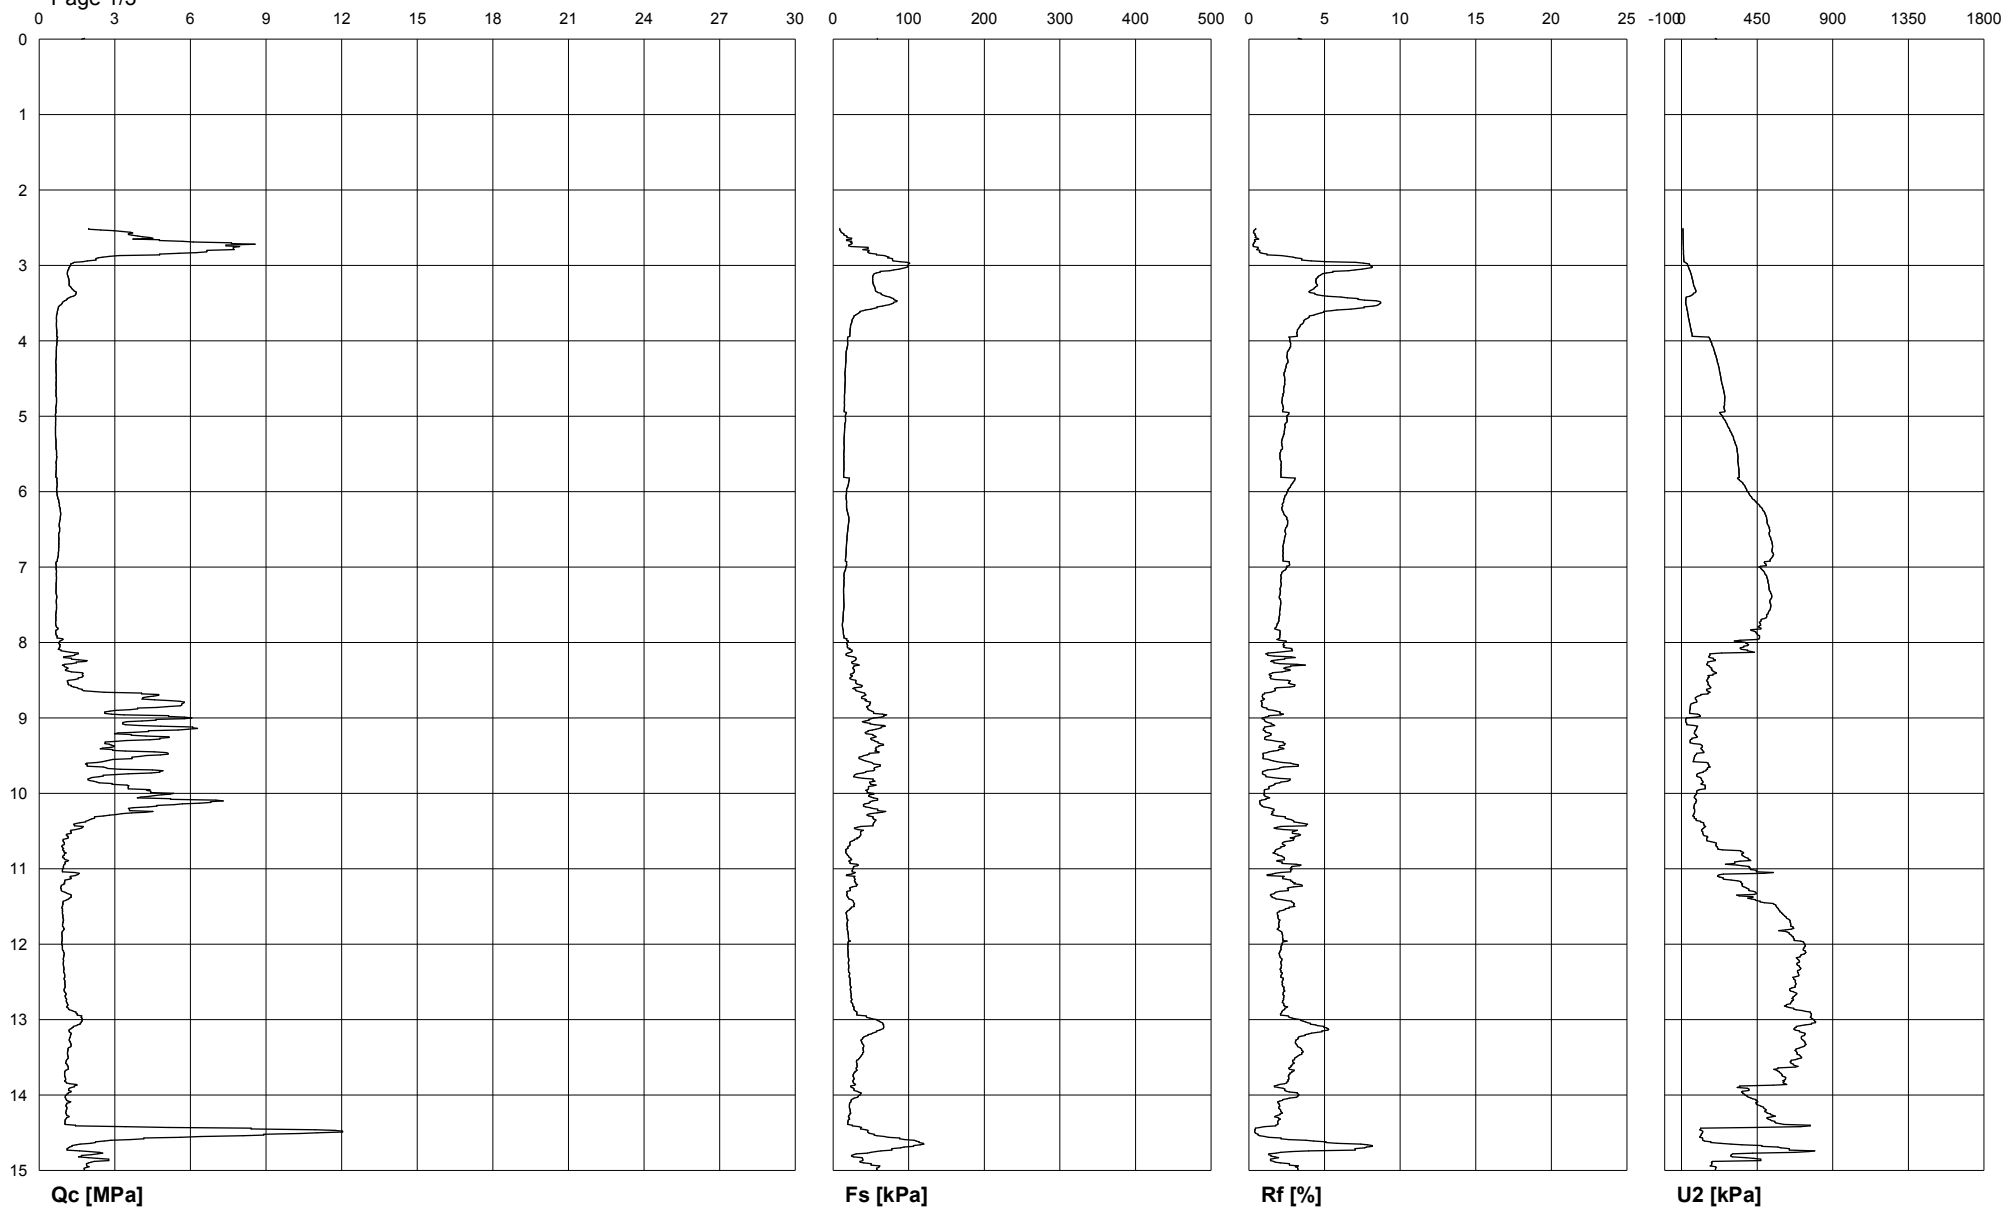

AS "BMGS"		Commissioner: Piestatnu Nr.2 un Nr.3 rekonstrukcija	
Site: Ventspils brivostas parvalde		Abs. quota [cm]: 230	
Locality: Dzintaru iela 51b un 51/3, Ventspils		Prehole [cm]: 250	
		Hydrostatic Line [cm]: 210	
Test Location: Cpt19			
Date: 11.09.2013.			

Page 2/3

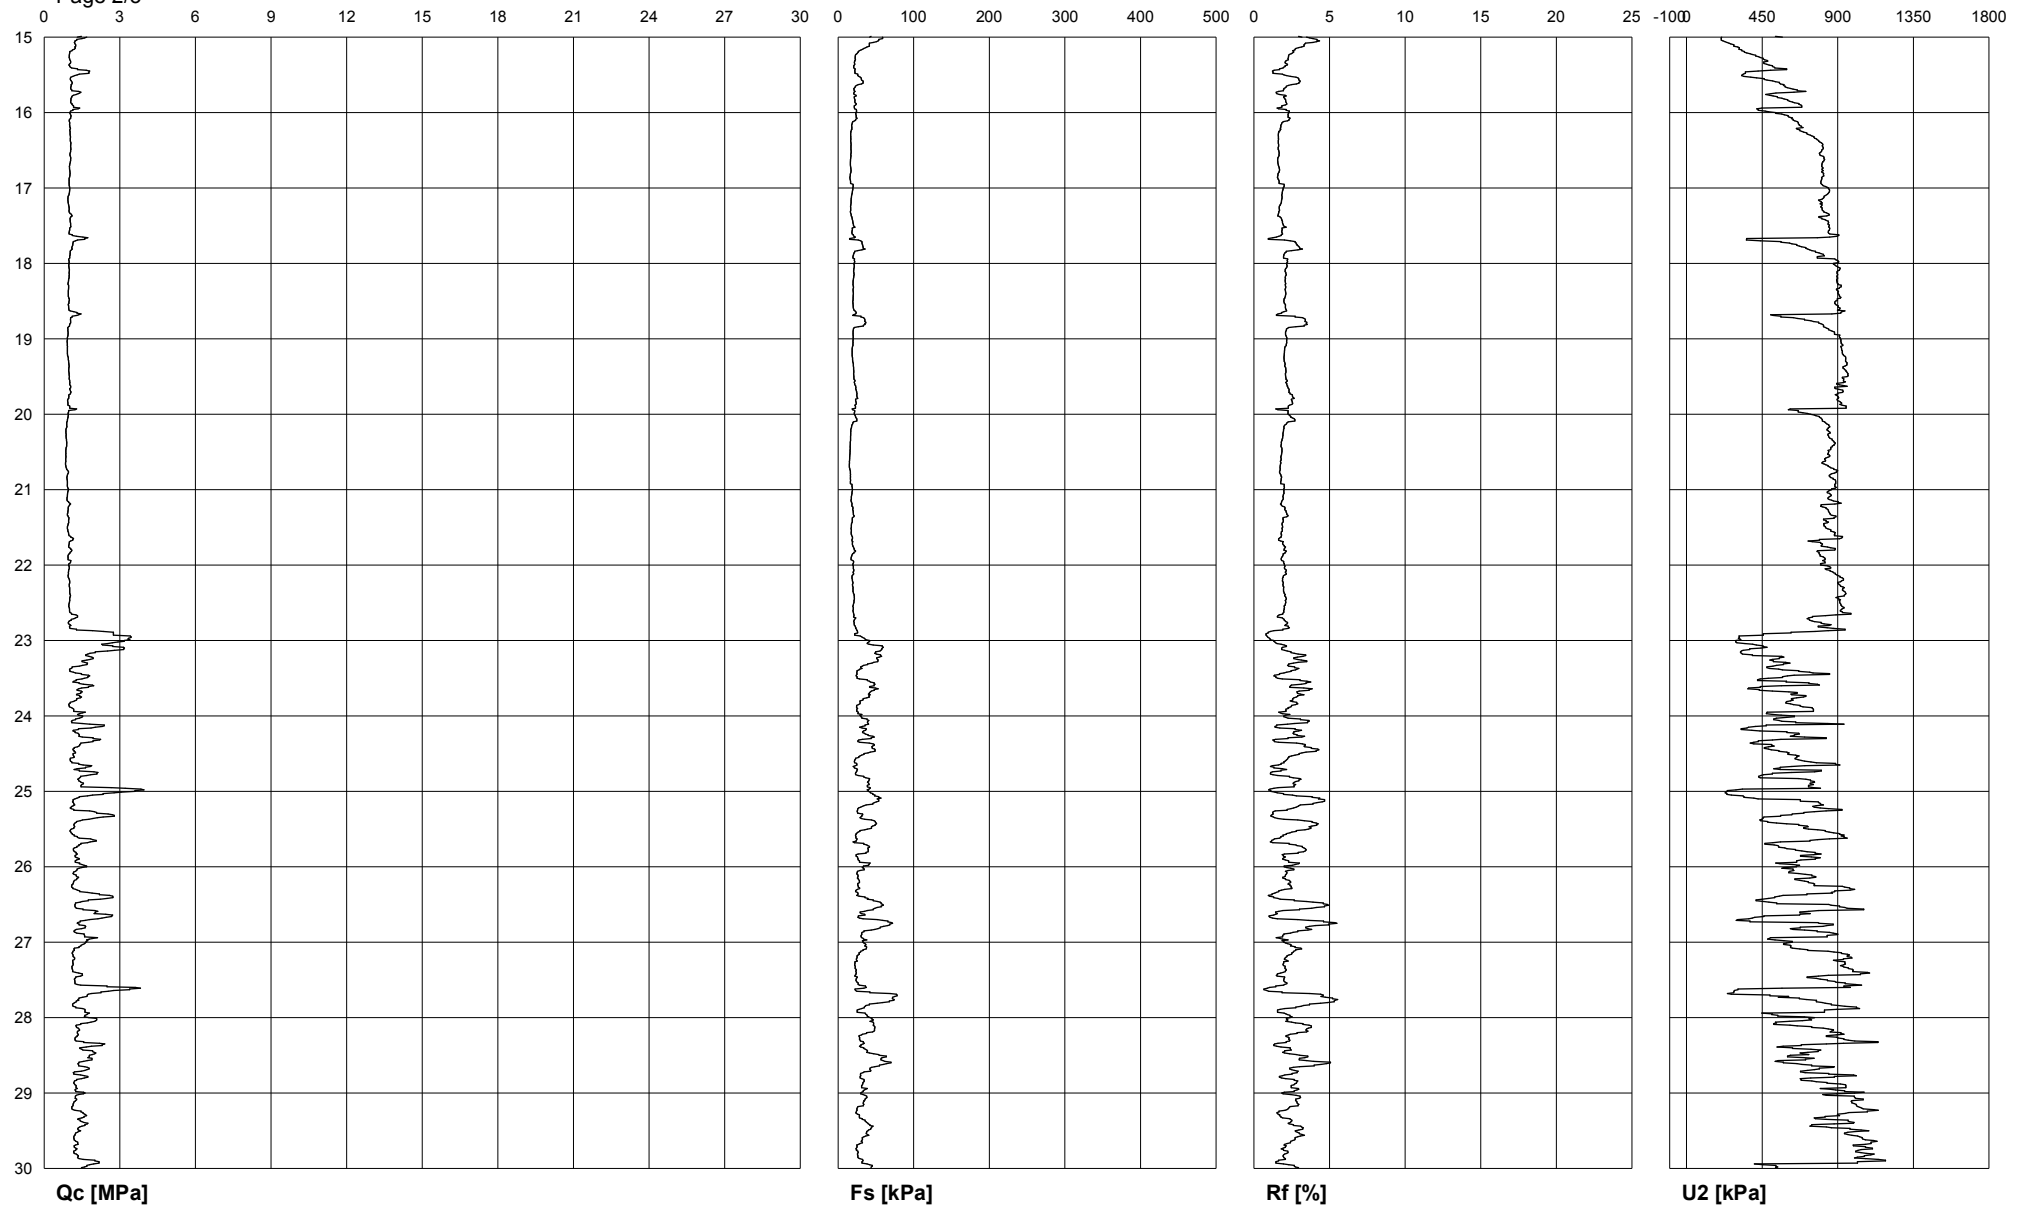

AS "BMGS"		Commissioner: Piestatnu Nr.2 un Nr.3 rekonstrukcija	
Site: Ventspils brivostas parvalde	Test Location: Cpt19 Date: 11.09.2013.	Abs. quota [cm]: 230	
Locality: Dzintaru iela 51b un 51/3, Ventspils		Prehole [cm]: 250	
		Hydrostatic Line [cm]: 210	

Page 3/3

