



AS "BMGS"**Commissioner: Piestatnu Nr.2 un Nr.3 rekonstrukcija**Site: Ventspils brivostas parvalde
Locality: Dzintaru iela 51b un 51/3, VentspilsTest Location: Cpt21
Date: 12.09.2013.Abs. quota [cm]: 230
Prehole [cm]: 250
Hydrostatic Line [cm]: 210

Page 1/3

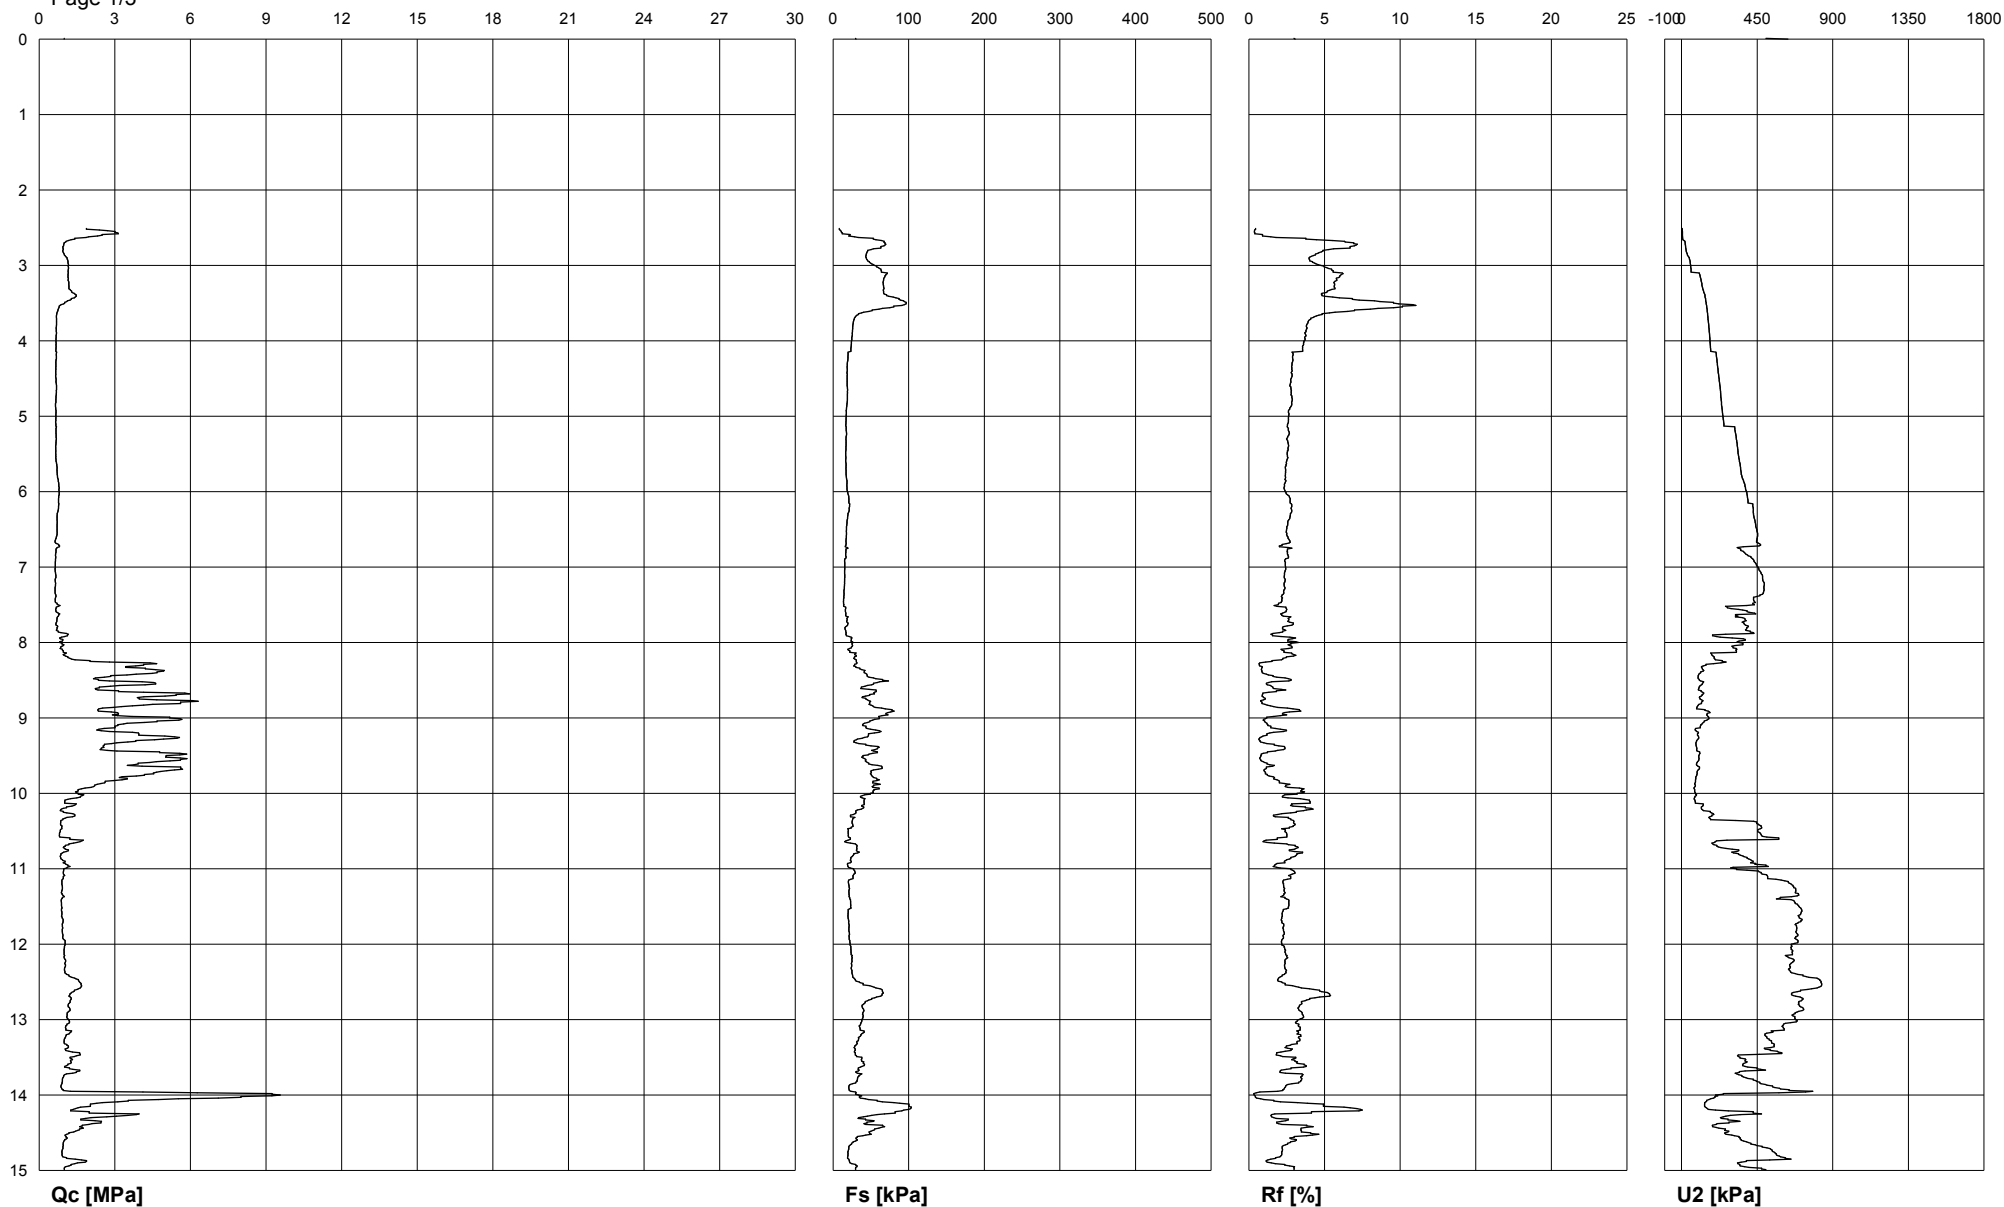

AS "BMGS"		Commissioner: Piestatnu Nr.2 un Nr.3 rekonstrukcija	
Site: Ventspils brivostas parvalde Locality: Dzintaru iela 51b un 51/3, Ventspils		Test Location: Cpt21 Date: 12.09.2013.	
		Abs. quota [cm]: 230 Prehole [cm]: 250 Hydrostatic Line [cm]: 210	

Page 2/3

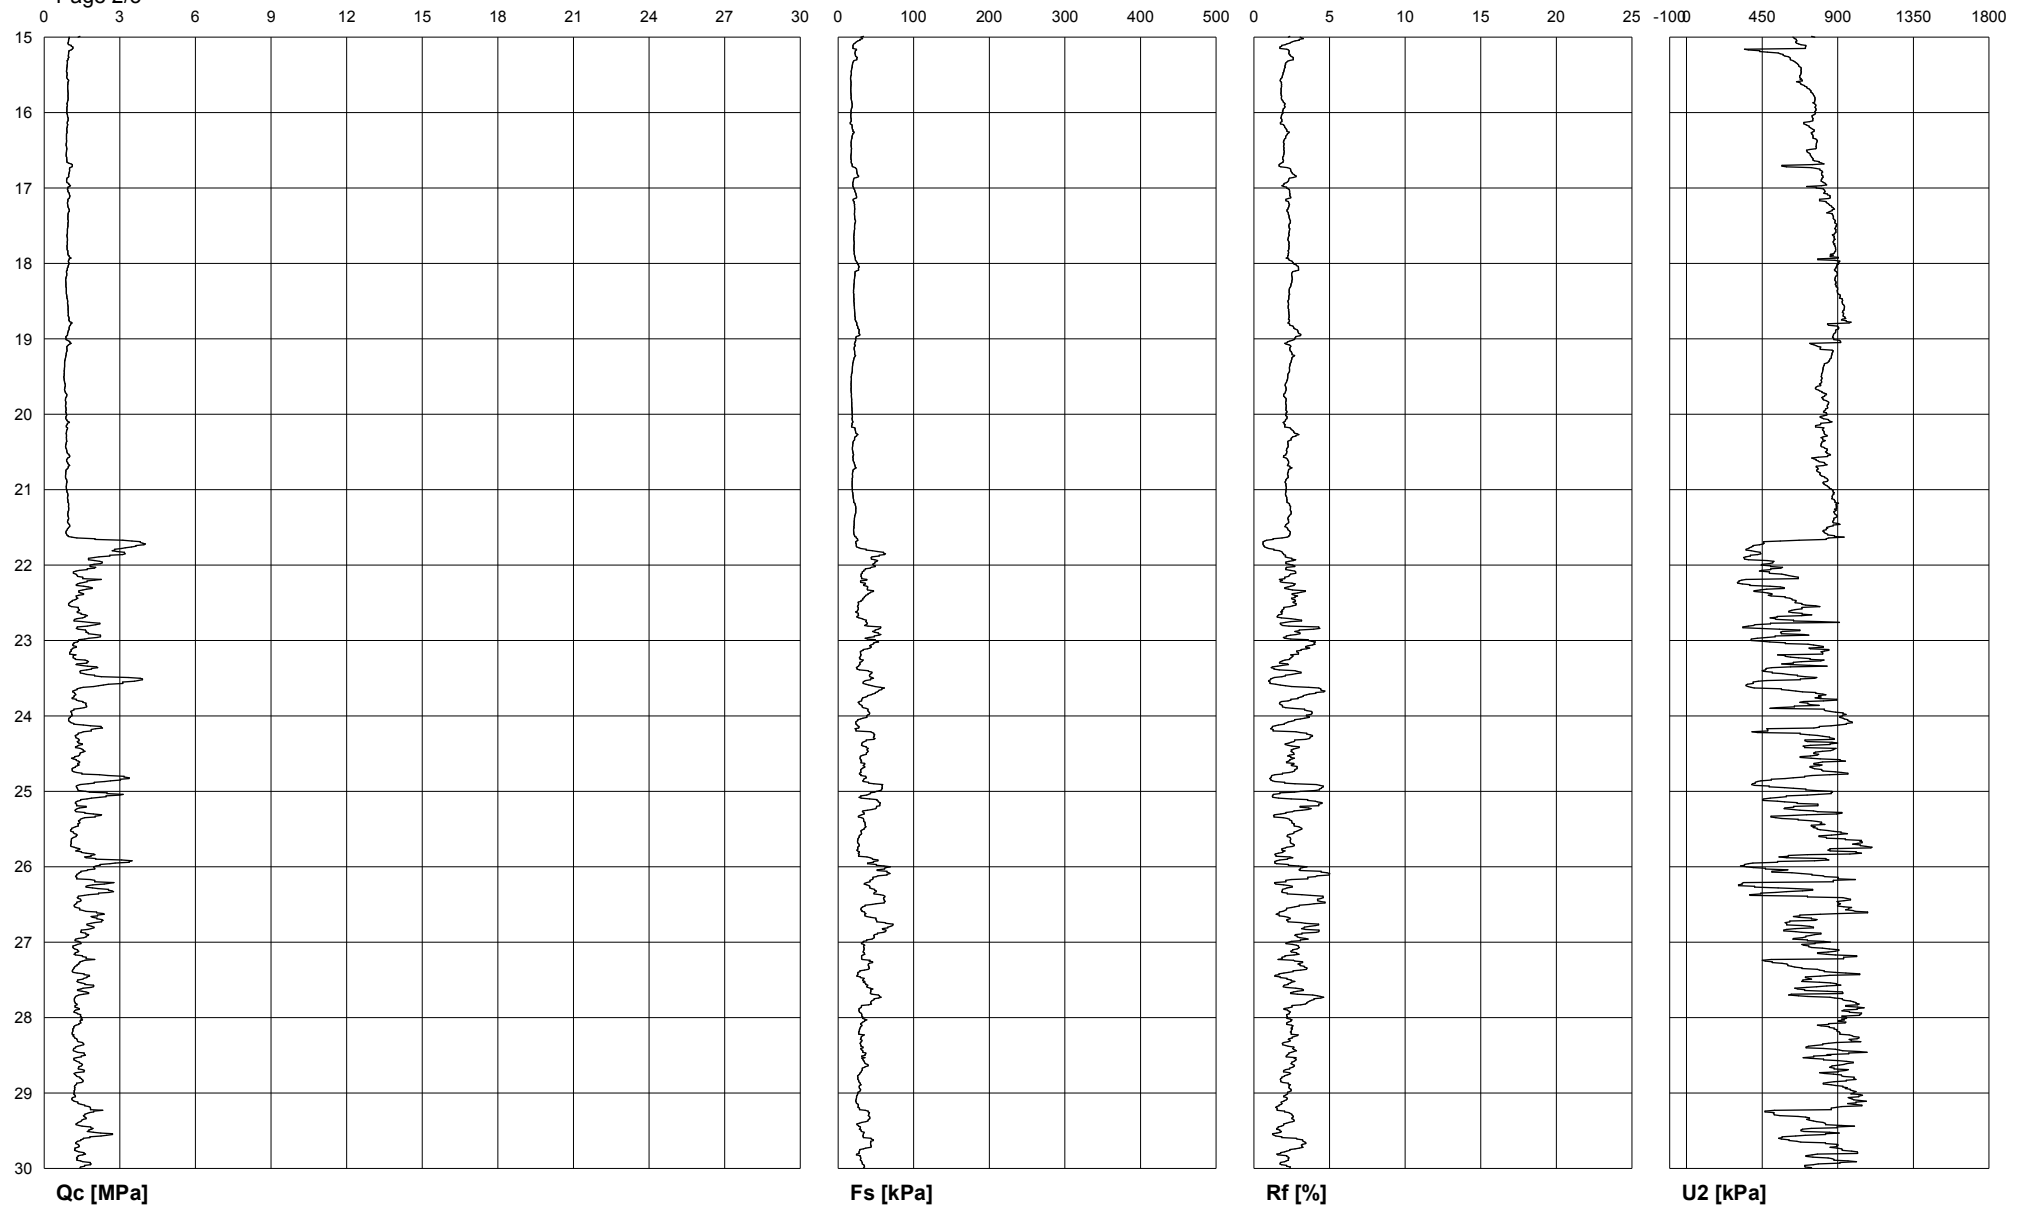

AS "BMGS"		Commissioner: Piestatnu Nr.2 un Nr.3 rekonstrukcija	
Site: Ventspils brivostas parvalde Locality: Dzintaru iela 51b un 51/3, Ventspils		Test Location: Cpt21 Date: 12.09.2013.	Abs. quota [cm]: 230 Prehole [cm]: 250 Hydrostatic Line [cm]: 210

Page 3/3

