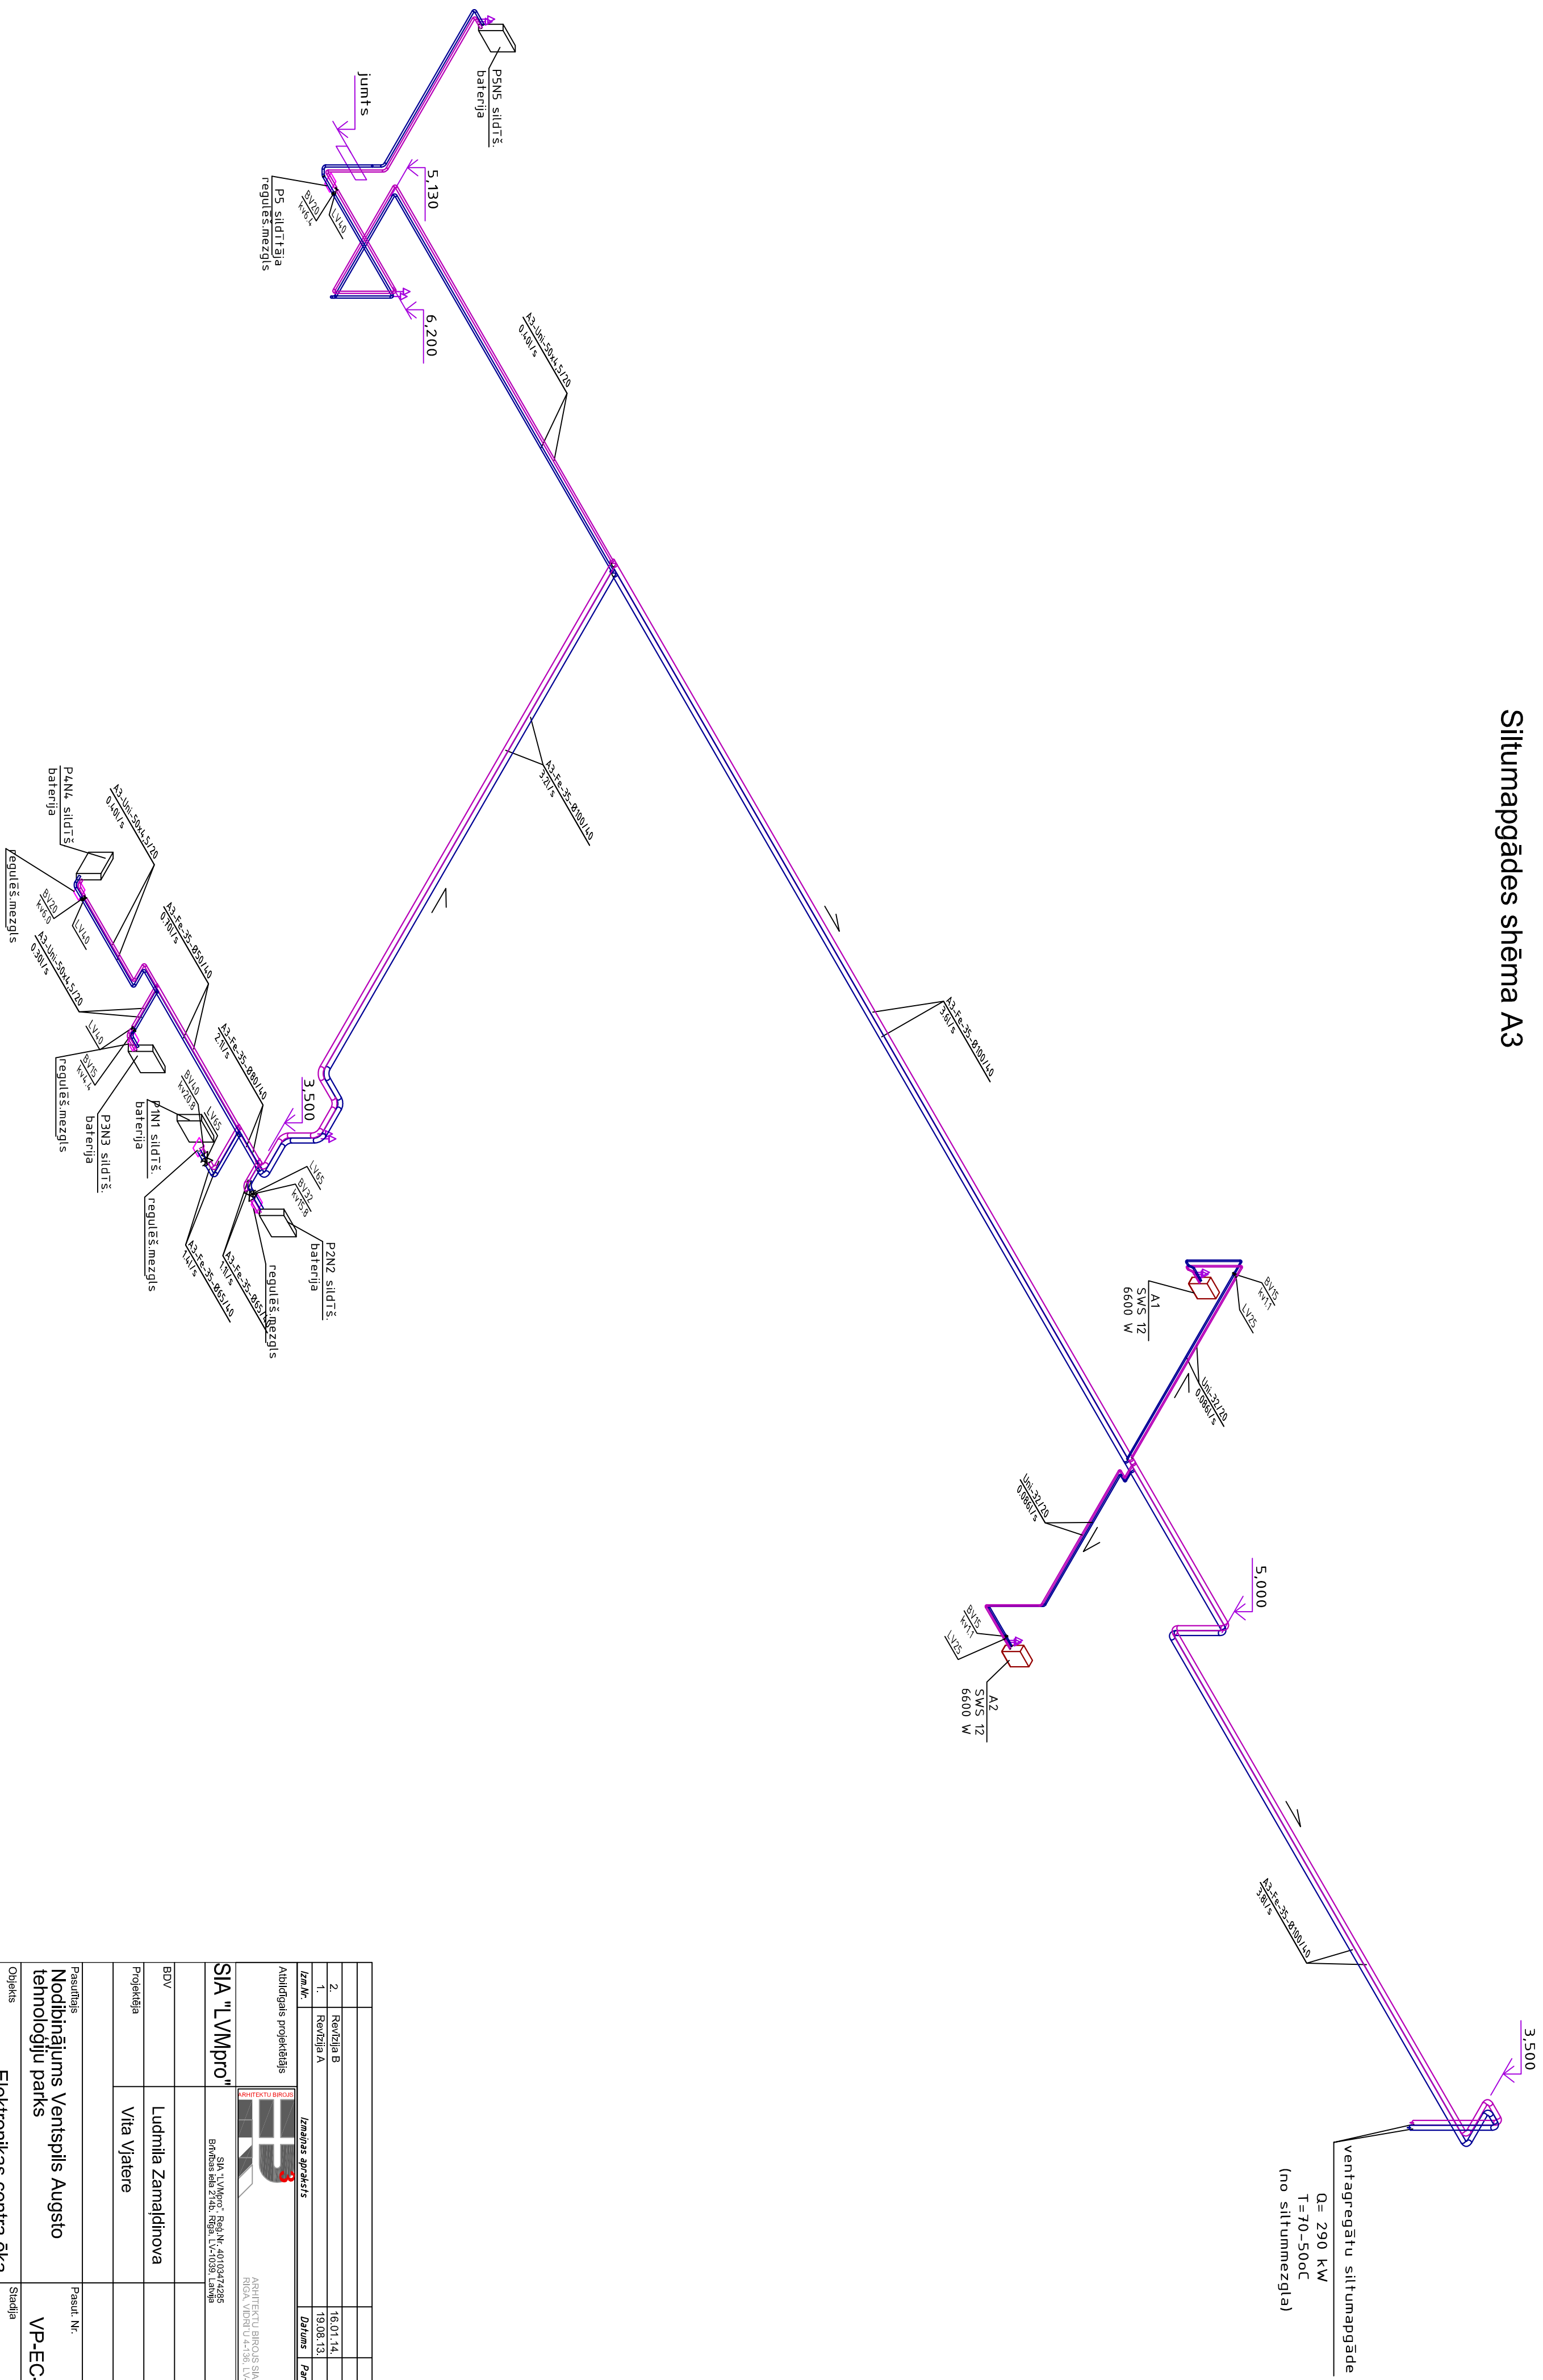


### Siltumapgādes shēma A3

[illegible]