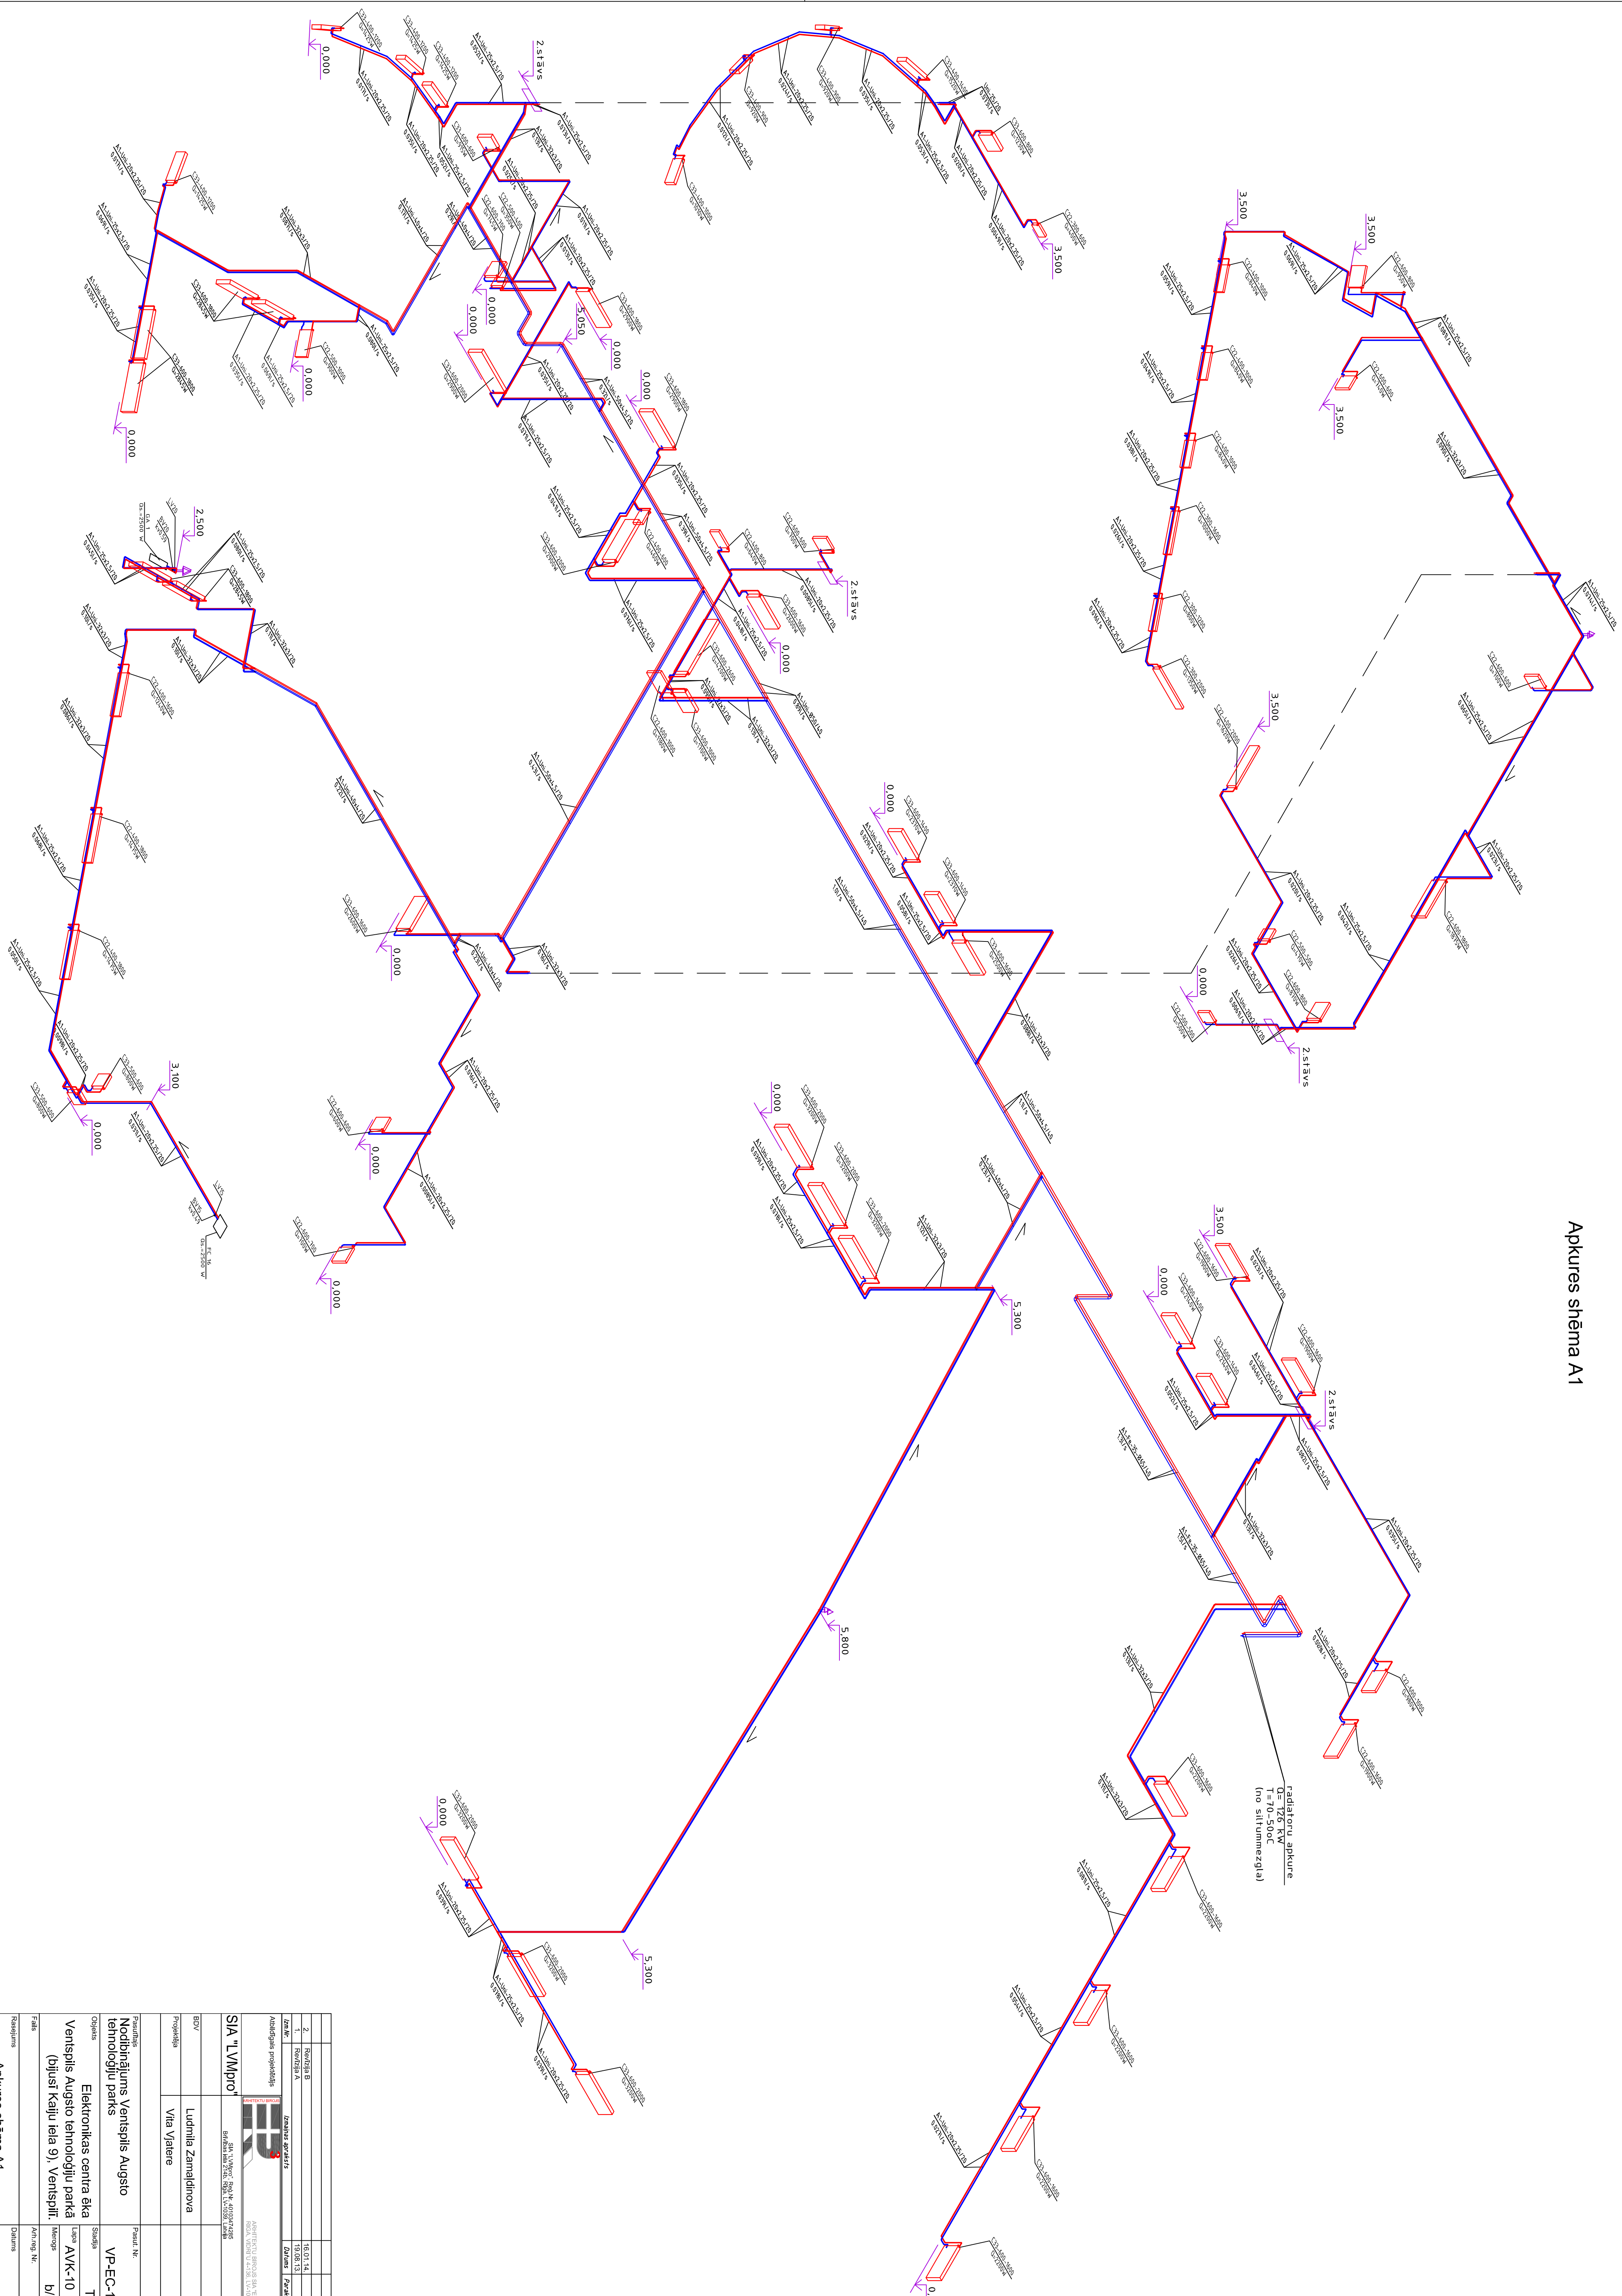


Apkures shēma A1

[illegible]