
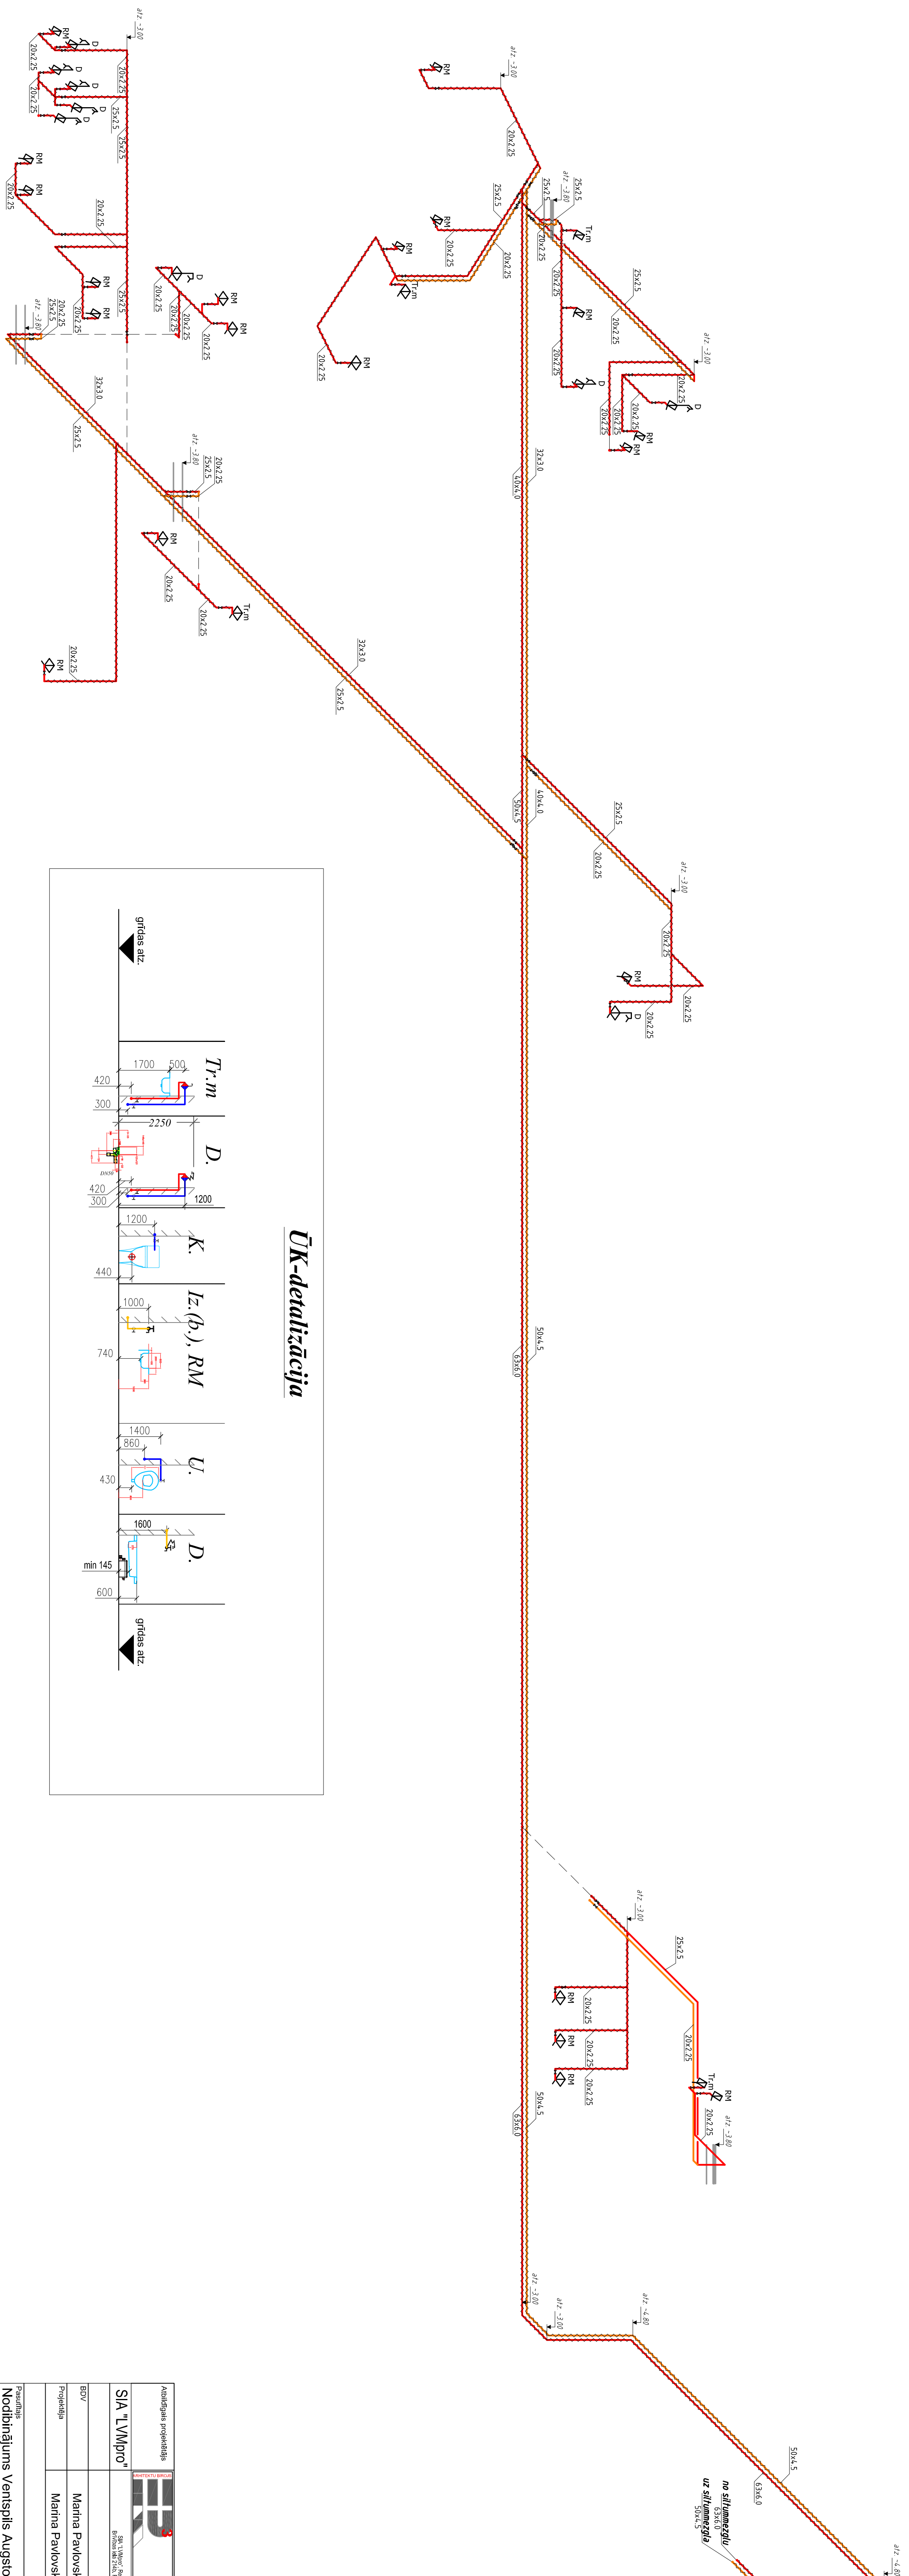


S3, S4

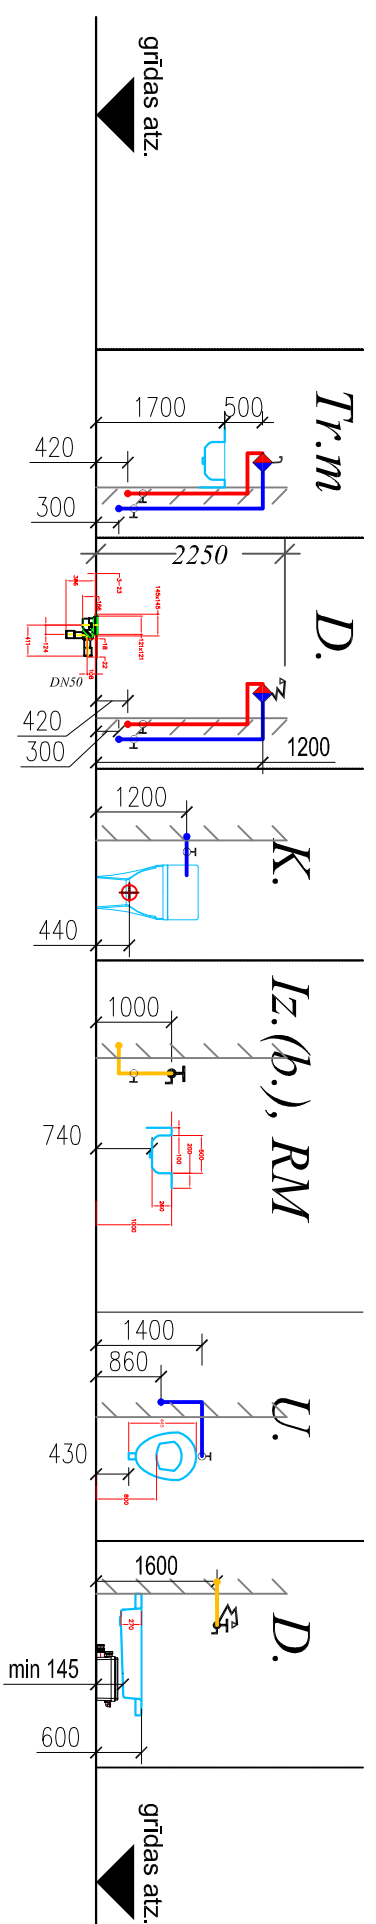

ŪK-detalizācija

[illegible]