


kopne KP-1

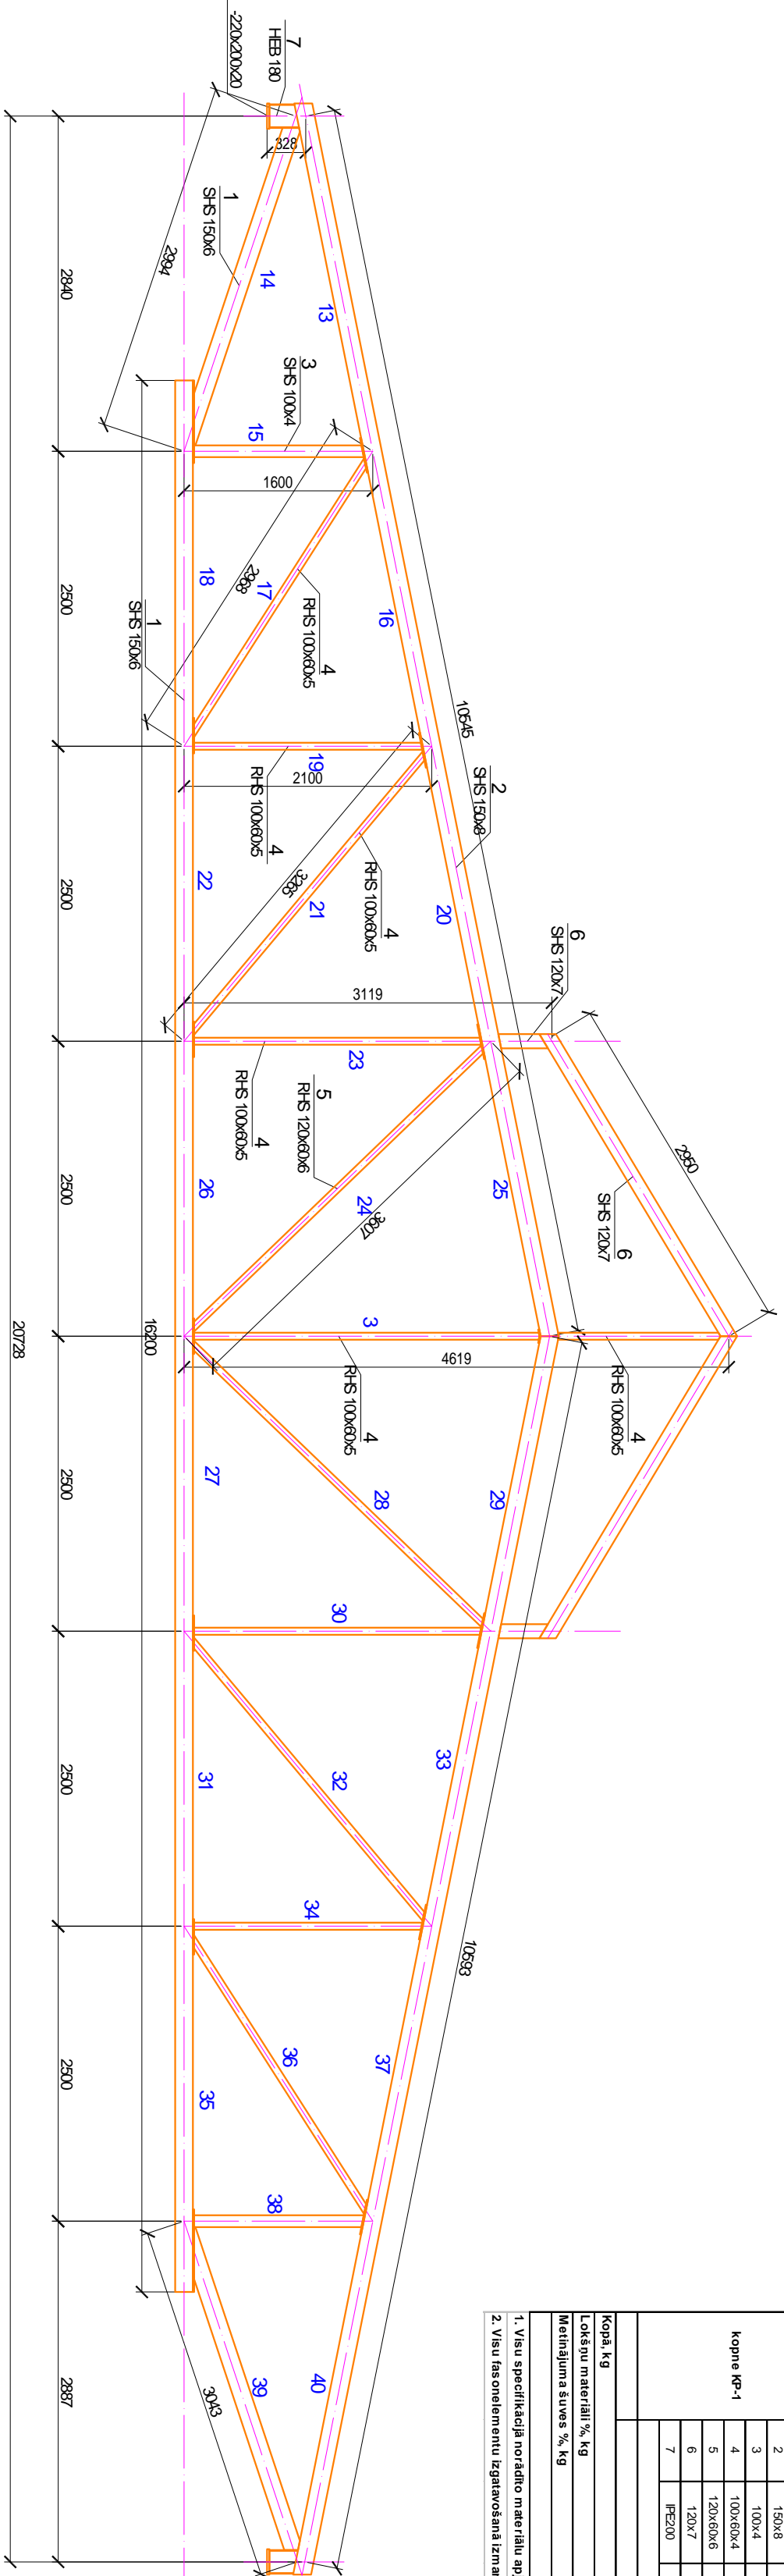

Metāla konstrukciju specifikācija kopnei							
	1	150x6	1	S 355	22520	26.0	595.5
	2	150x8	1	S 355	21640	34.0	735.8
	3	100x4	1	S 355	3200	12.0	38.4
	4	100x60x4	1	S 355	22910	9.0	206.2
	5	120x60x6	1	S 355	7200	15.0	108.0
	6	120x7	1	S 355	5900	24.0	141.6
						1826.47	
						1826.47	
1. Visu specifikācijā norādīto materiālu apjomus precīzi projektā MKD sadalās izstrādes gaitā


Kopne KP-2			
