



GRIEZUMS 1-1

M 1 : 200

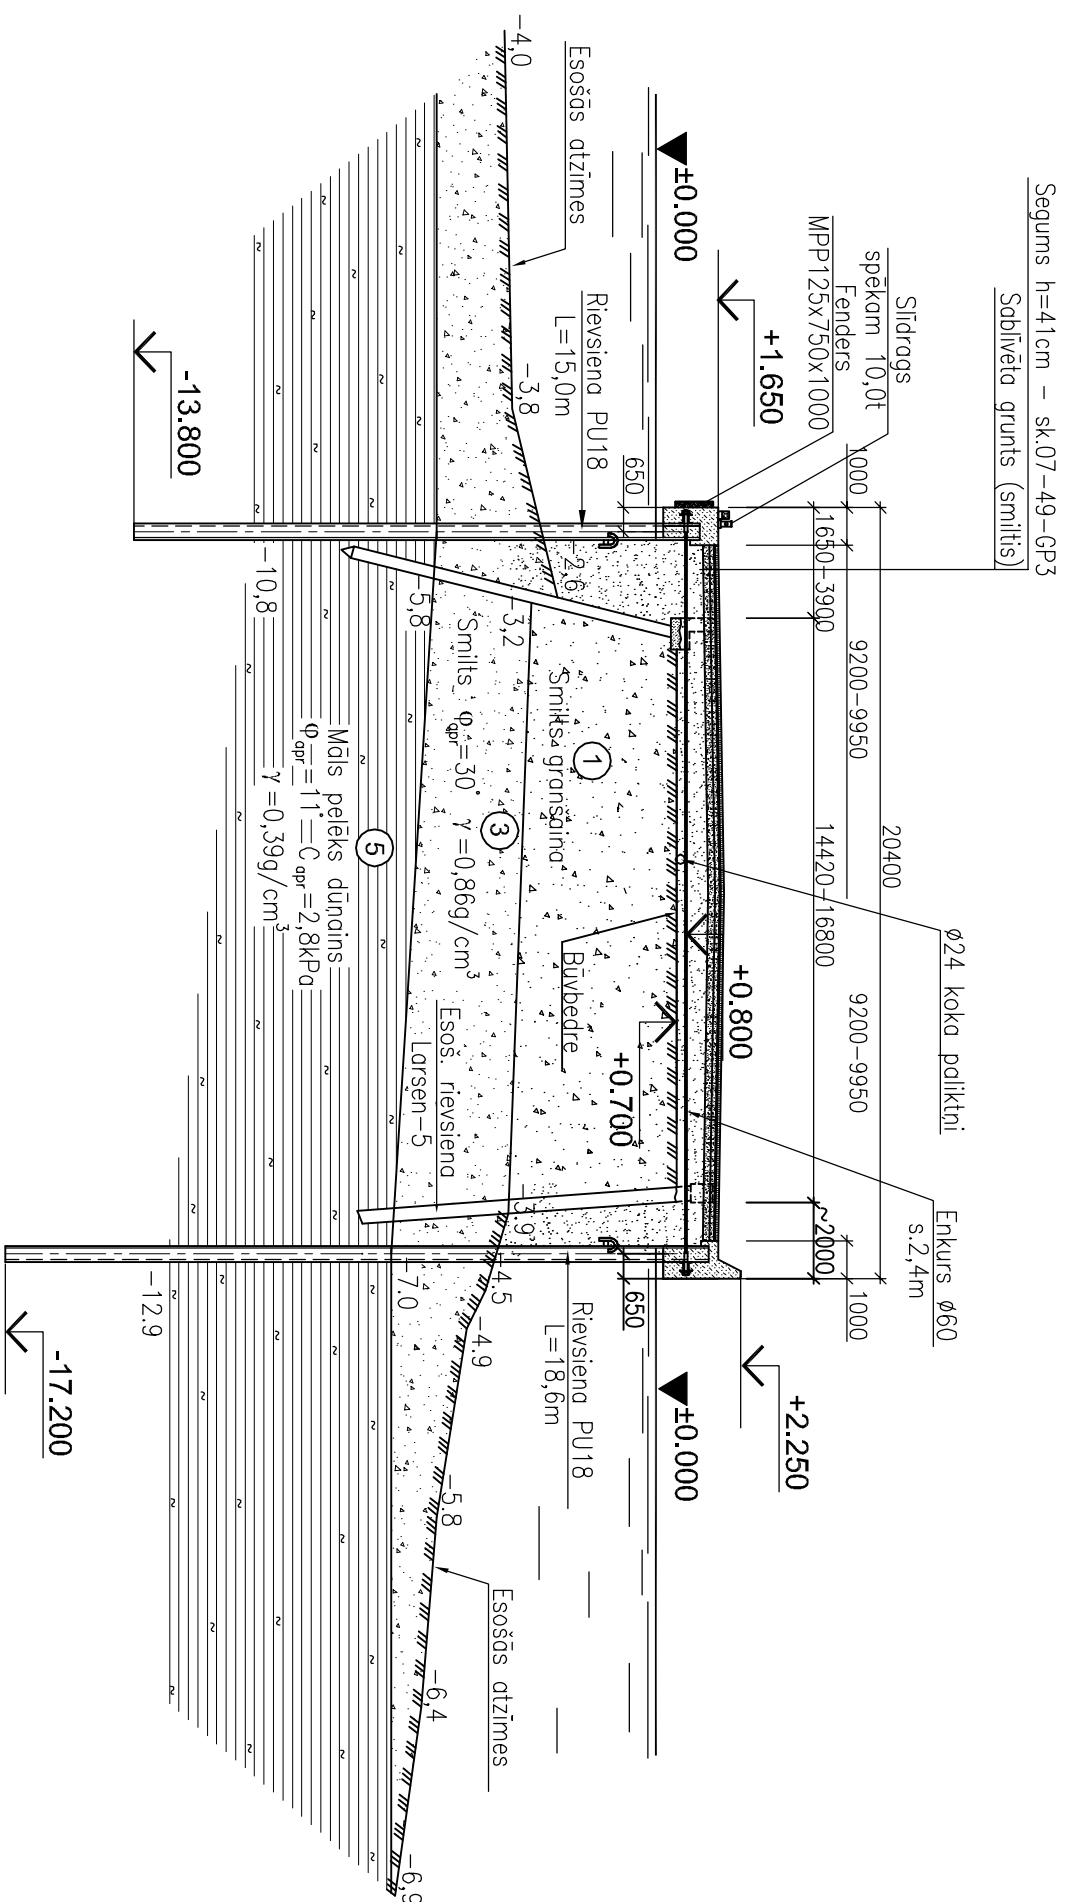


GRIEZUMS 4-4

M 1 : 100

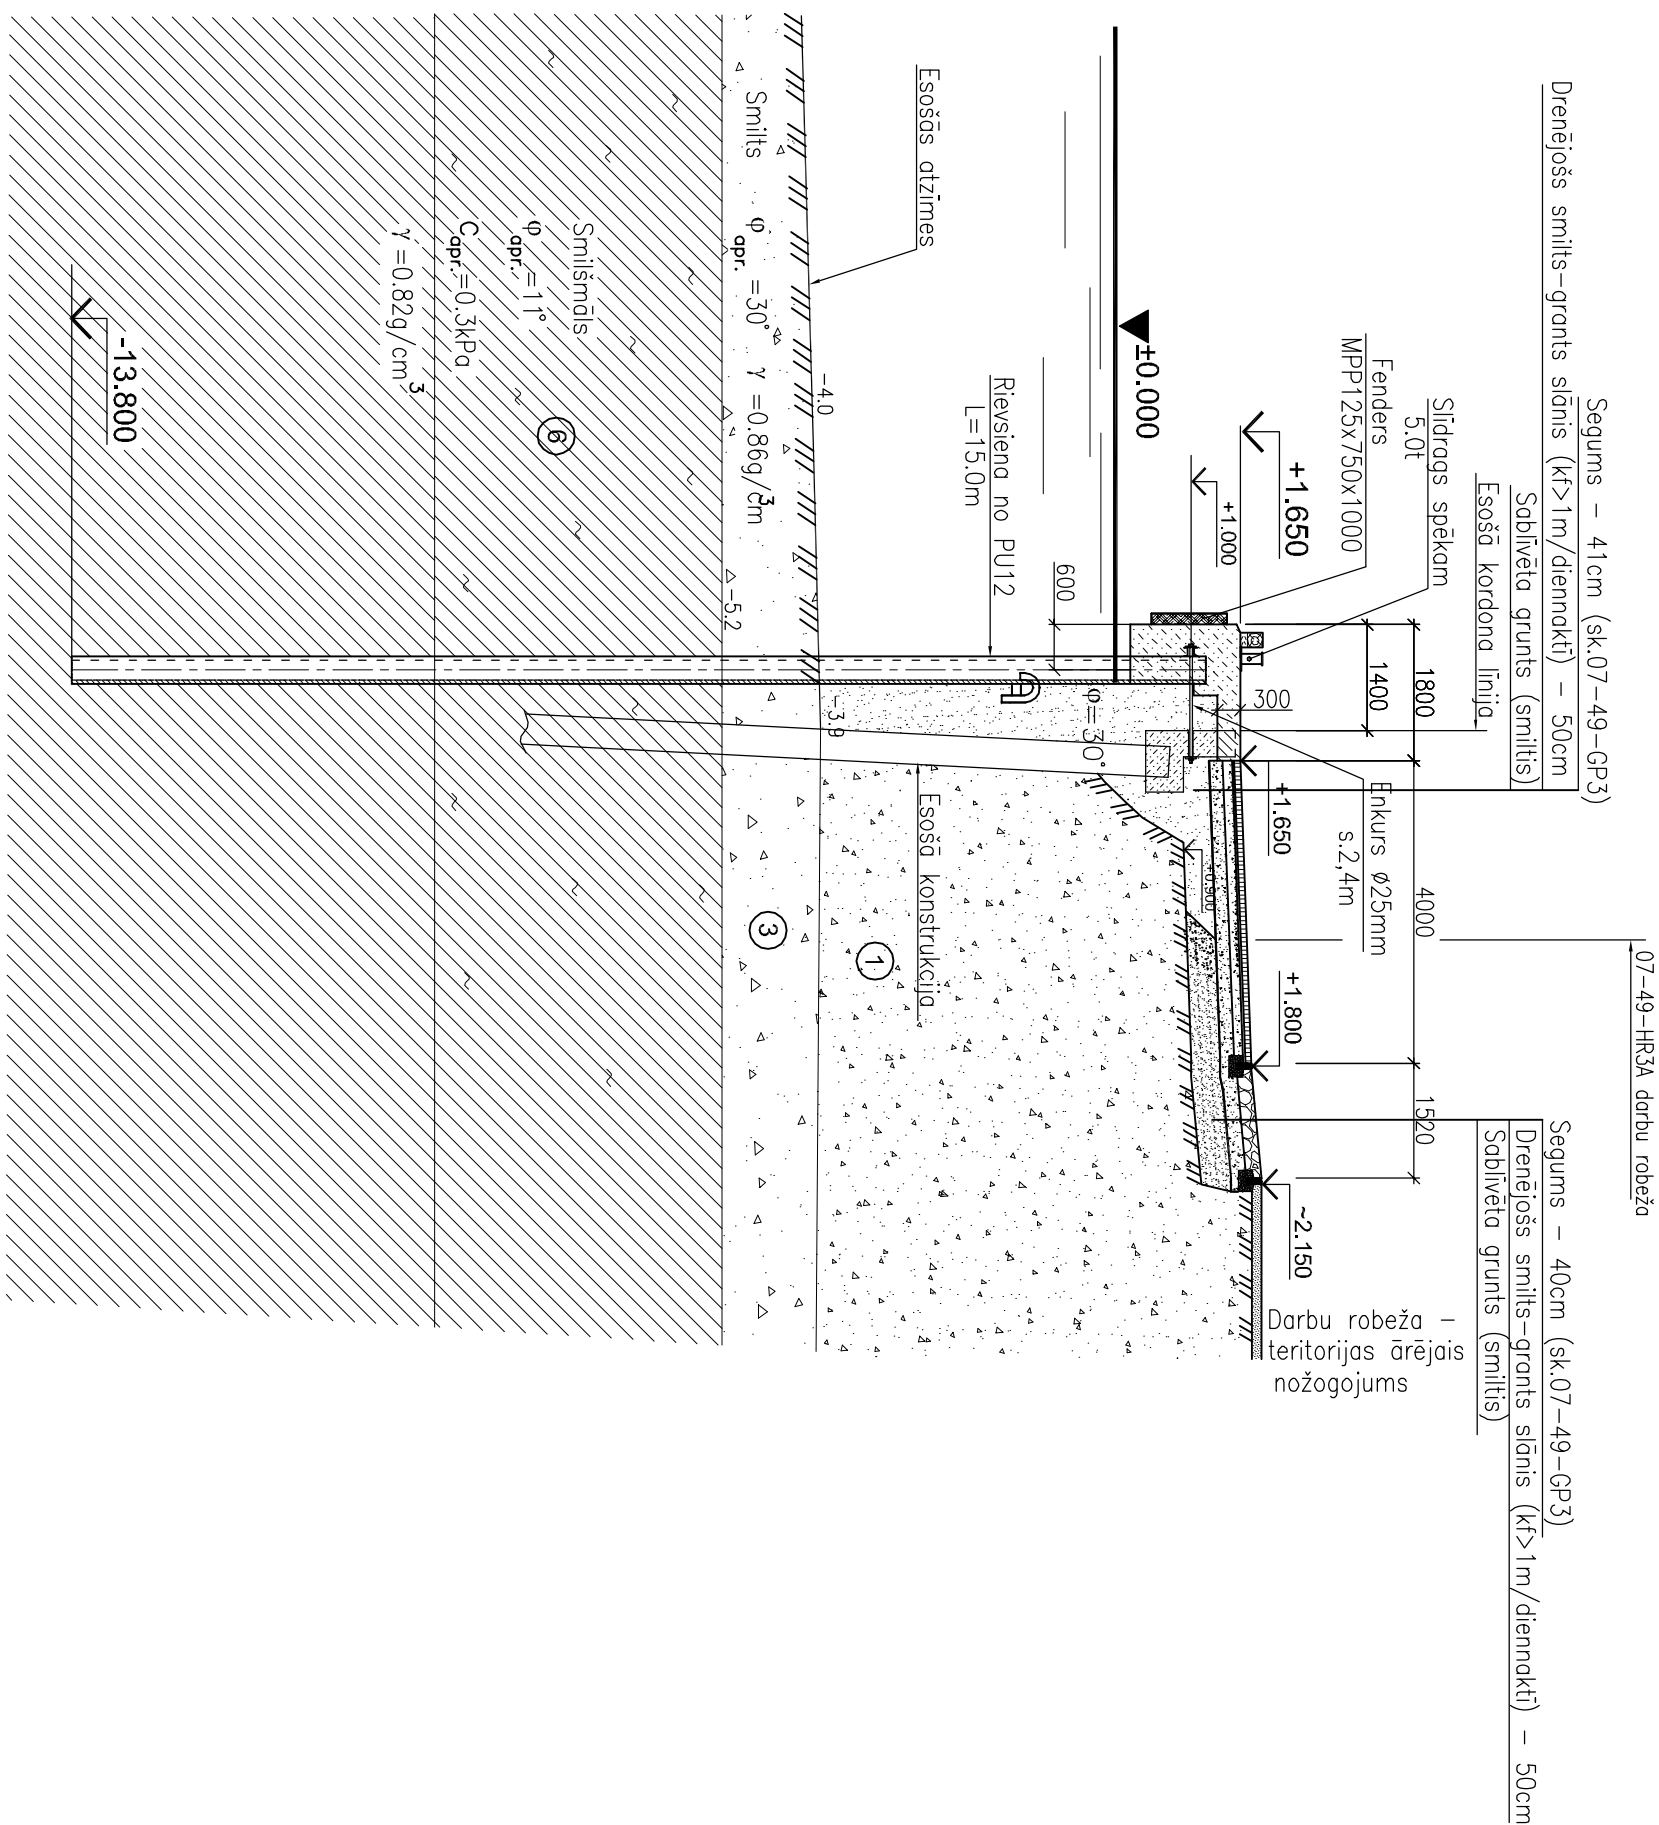


GRIEZUMS 2-2

M 1 : 200

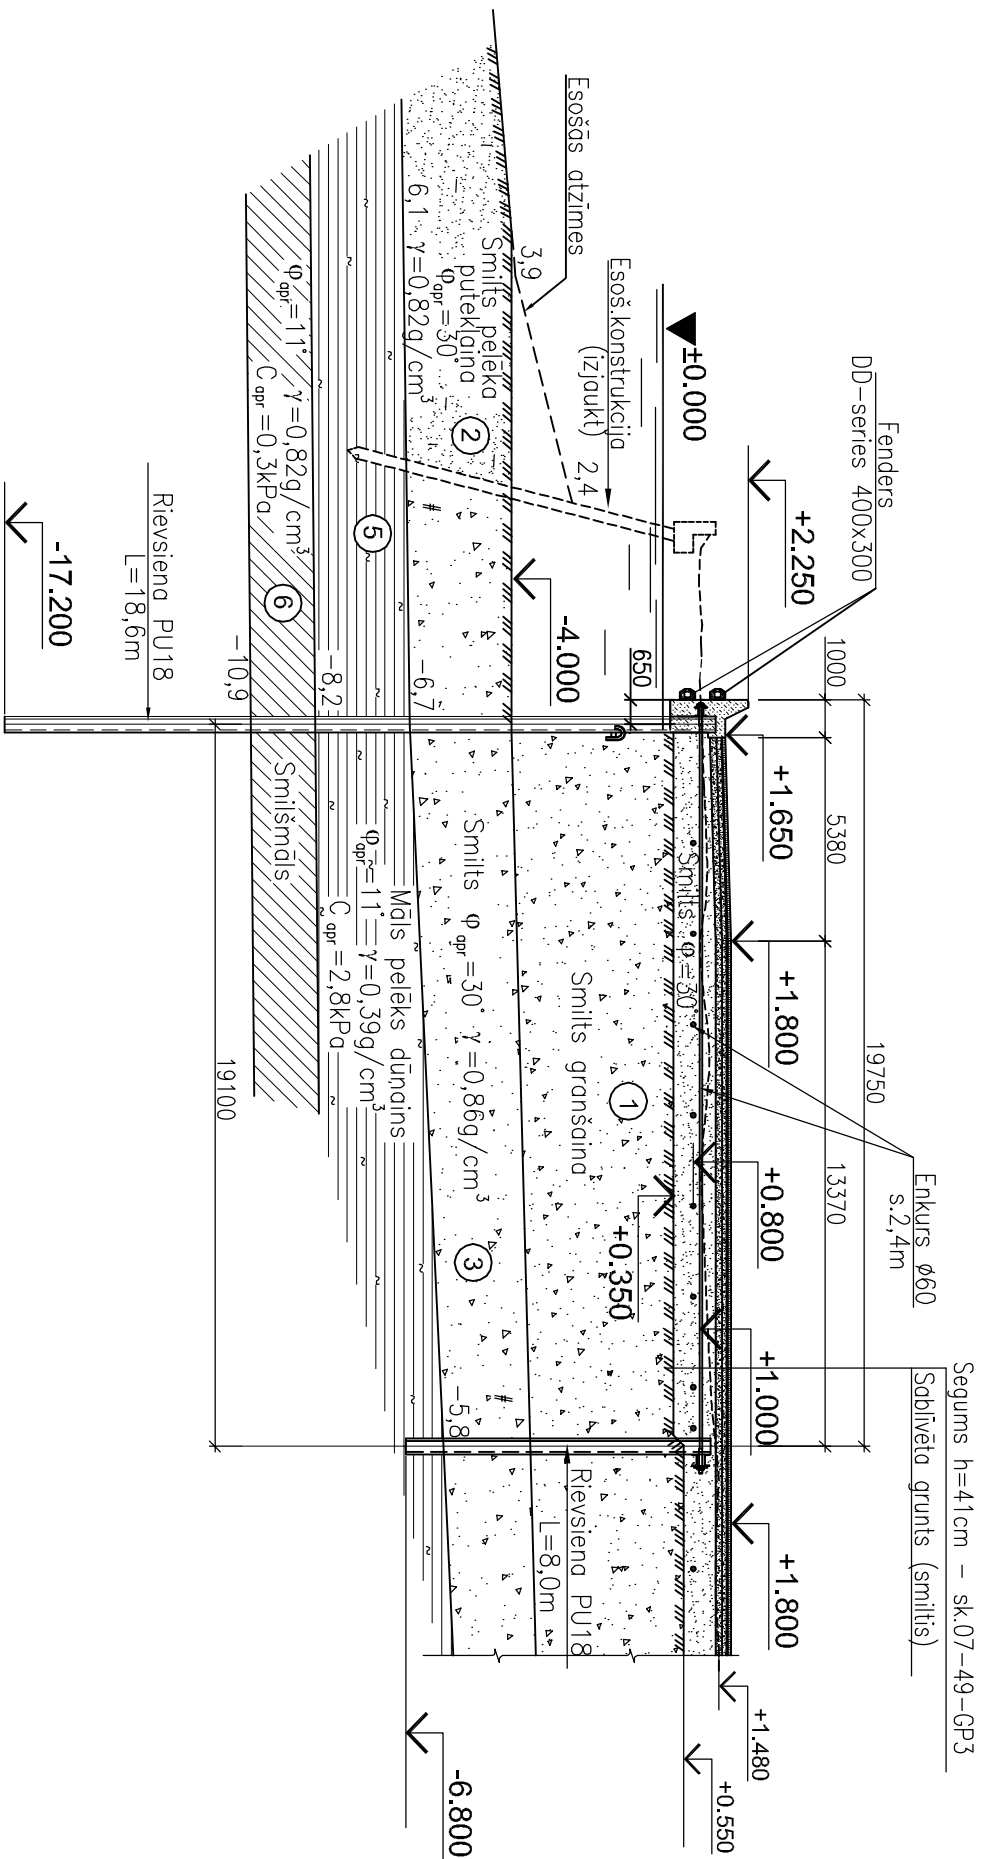

GRIEZUMS 3 - 3

M 1:200

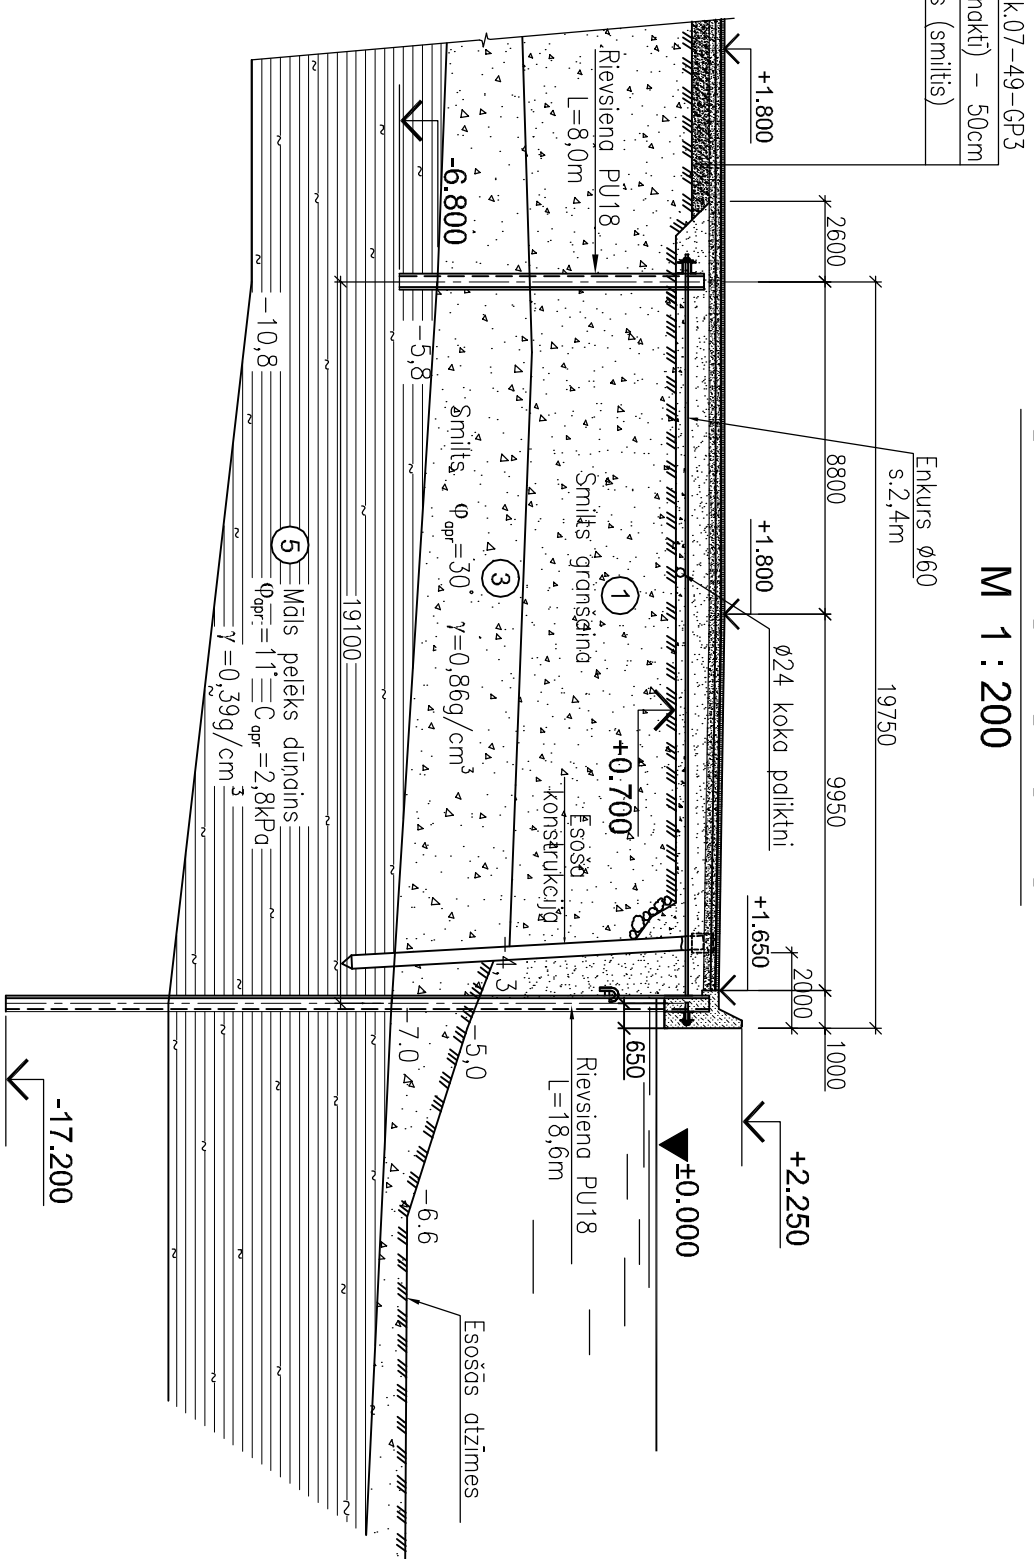[illegible]